



Proposed Front Elevation



Dimensions in mm 1:50@A3 OC


* Laminated glass to all window glazing

This is a concept drawing only.
Any sizes shown will be verified after
contract at our technical survey prior
to issuing detailed working drawings.

Client: Penny PR133386 DR1d/1

Timber Colour: White

Date: 24/09/21

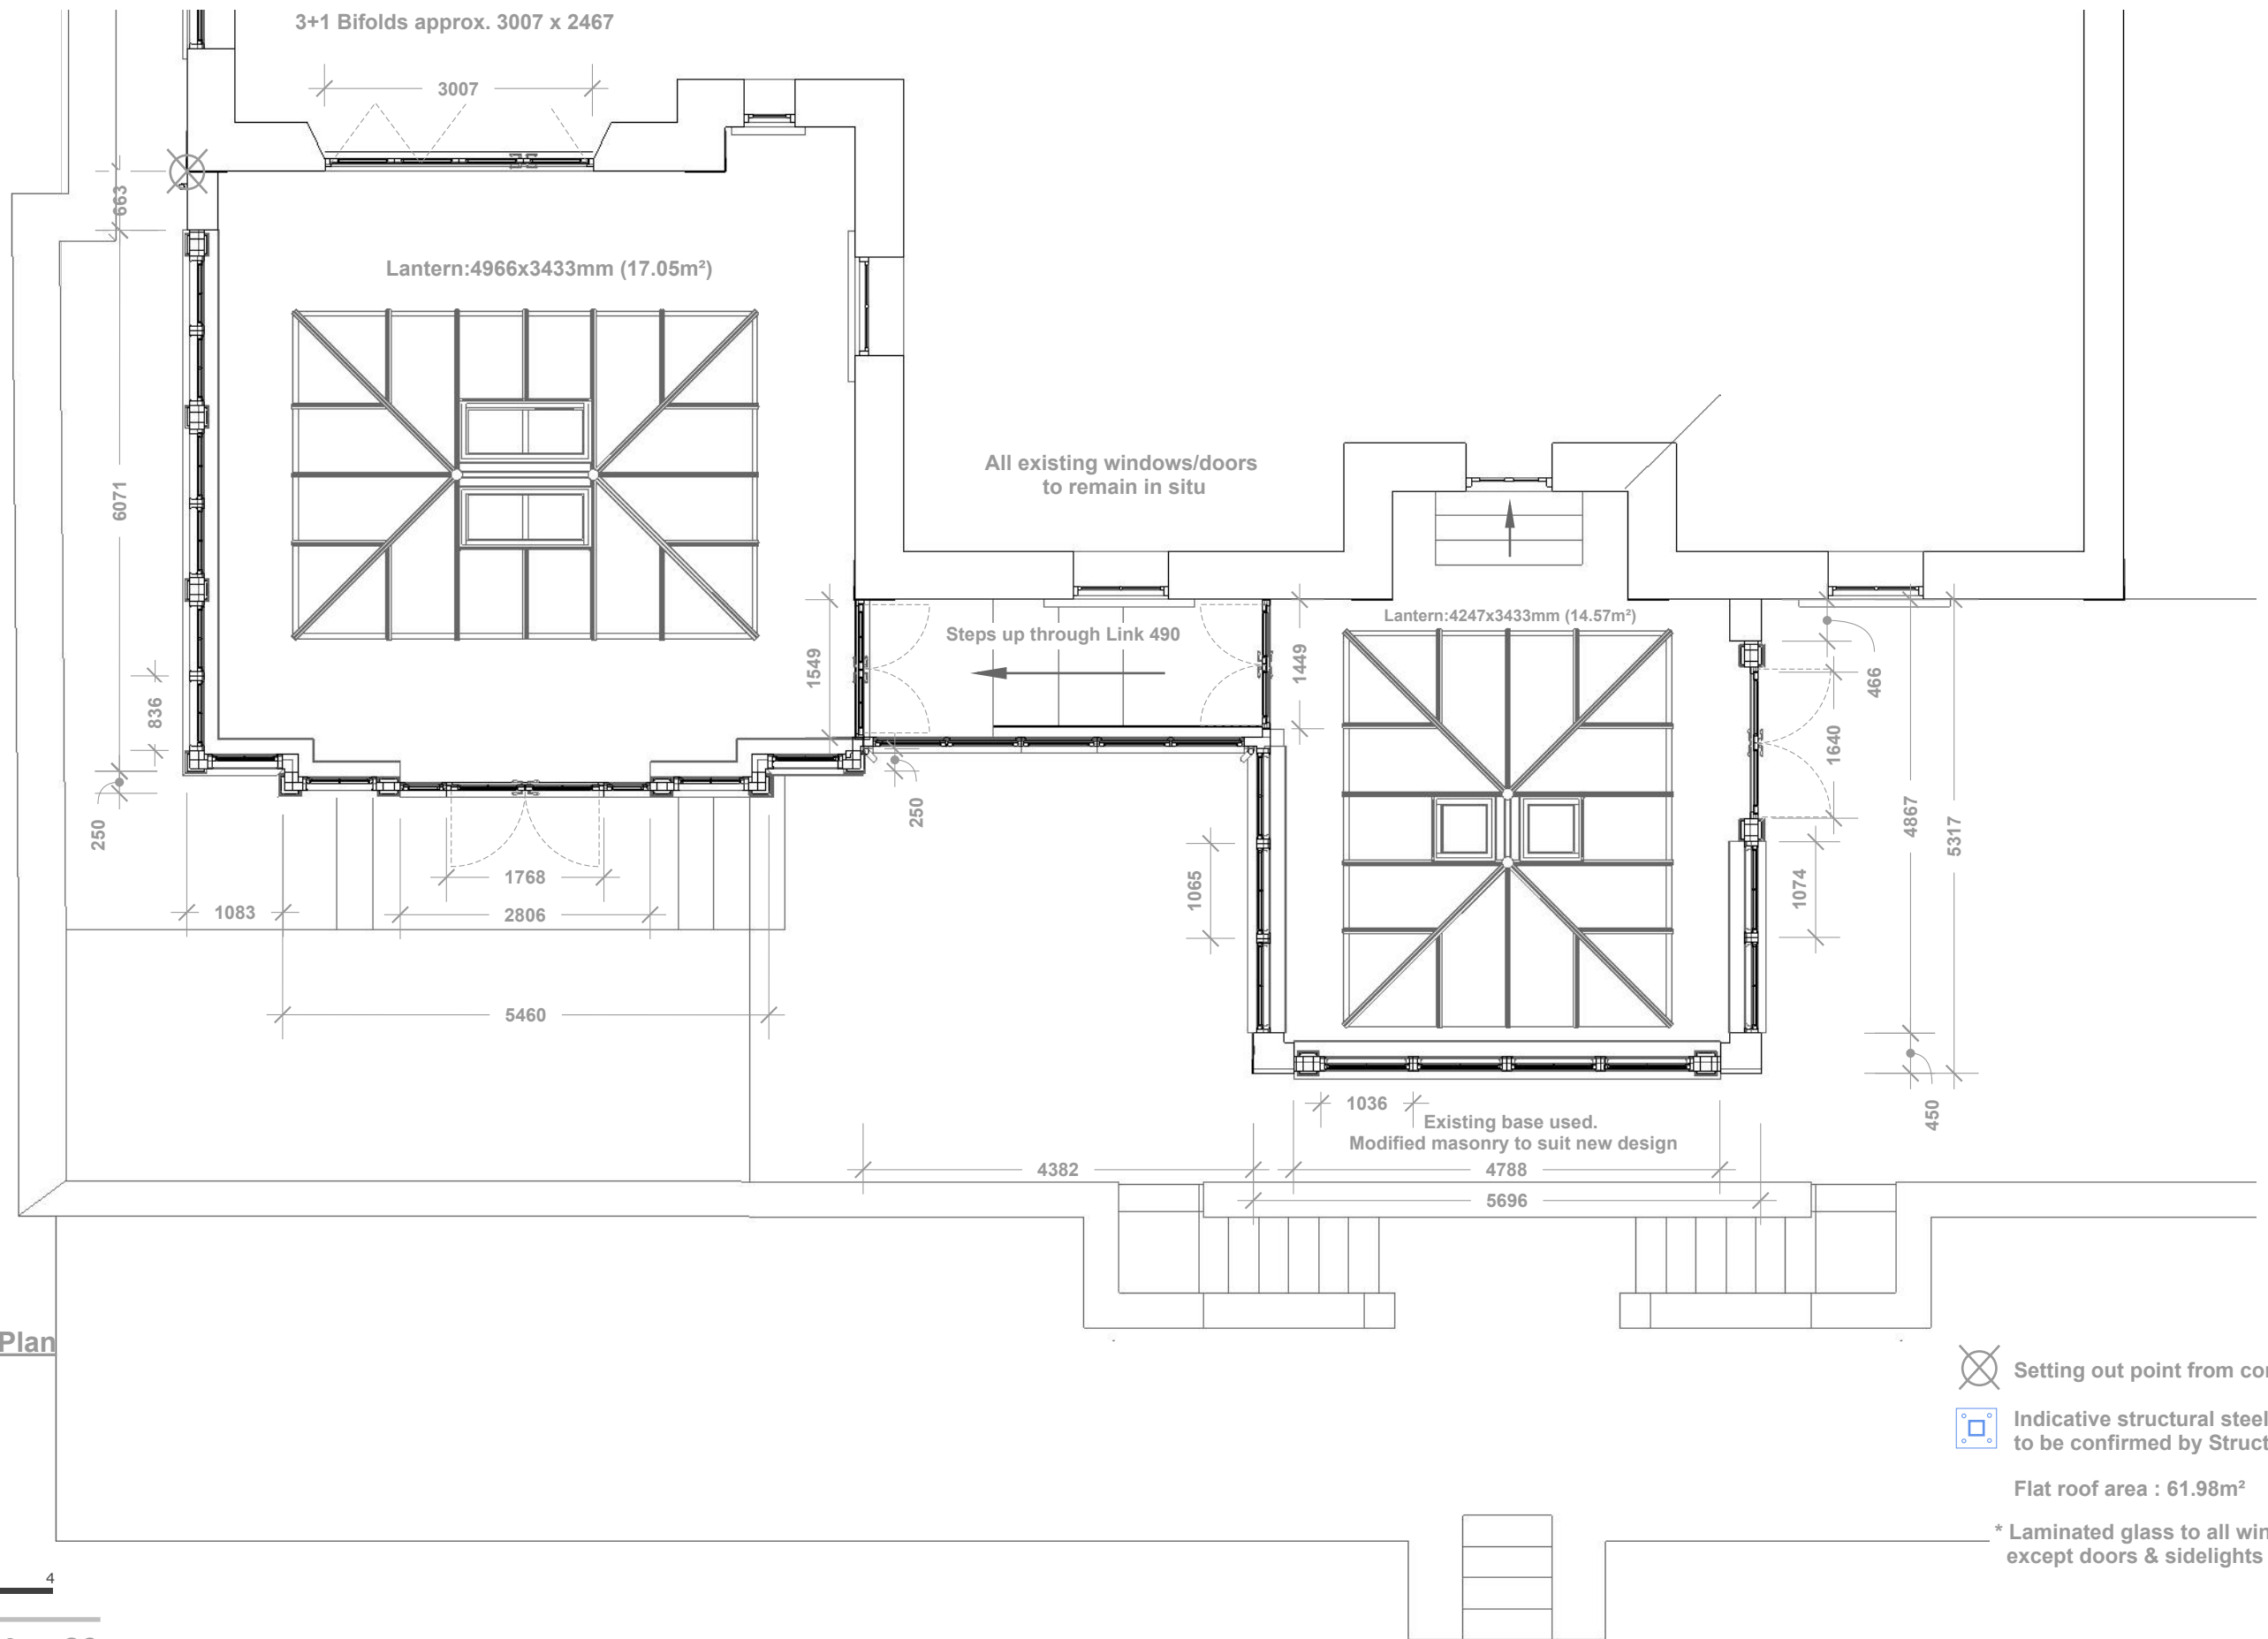

Proposed Plan



Dimensions in mm 1:75@A3 OC

This is a concept drawing only.
Any sizes shown will be verified after contract at our technical survey prior to issuing detailed working drawings.

Client: Penny PR133386 DR1d/2

Timber Colour: White

Date: 24/09/21





Proposed Left Elevation

* Laminated glass to all window glazing

Proposed Right Elevation



Dimensions in mm 1:75@A3 OC

This is a concept drawing only.
Any sizes shown will be verified after contract at our technical survey prior to issuing detailed working drawings.

Client: Penny PR133386 DR1d/3

Timber Colour: White

Date: 24/09/21





Not to scale

OC


This is a concept drawing only.
Any sizes shown will be verified after
contract at our technical survey prior
to issuing detailed working drawings.

Client: Penny PR133386 DR1d/4

Timber Colour: White

Date: 24/09/21


David Salisbury

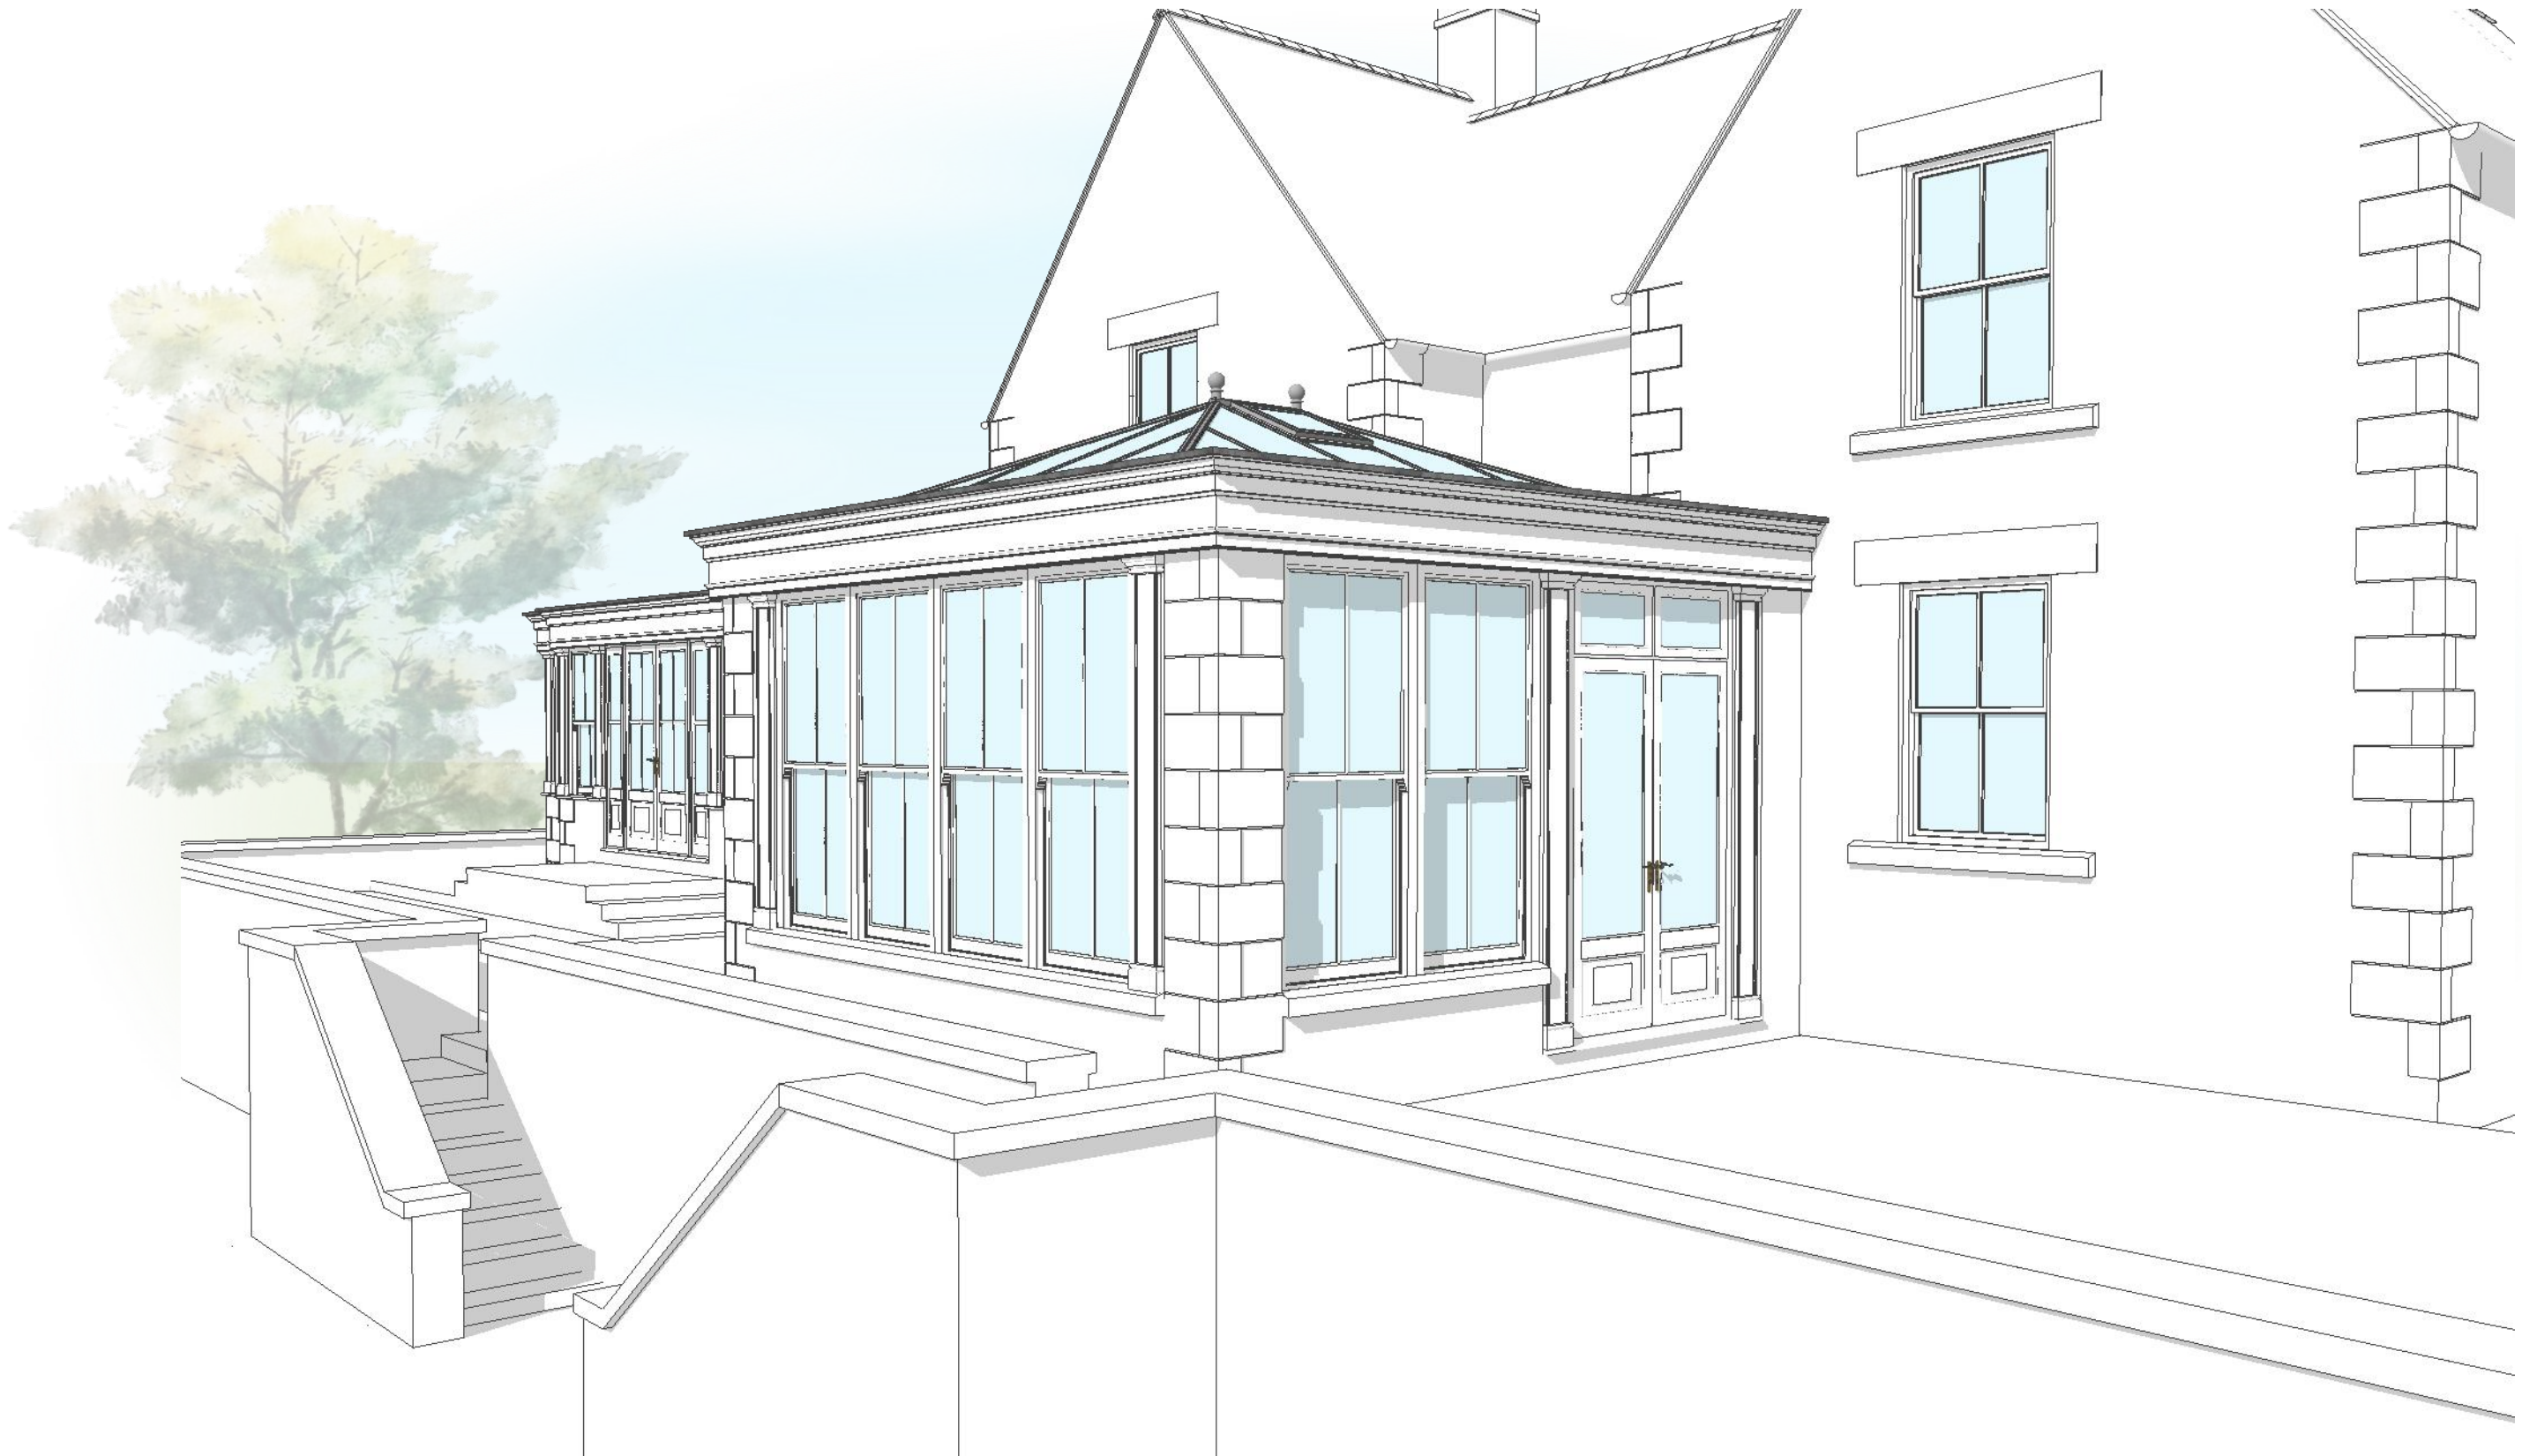

Not to scale

OC


This is a concept drawing only.
Any sizes shown will be verified after
contract at our technical survey prior
to issuing detailed working drawings.

Client: Penny PR133386 DR1d/5

Timber Colour: White

Date: 24/09/21

 *David Salisbury*

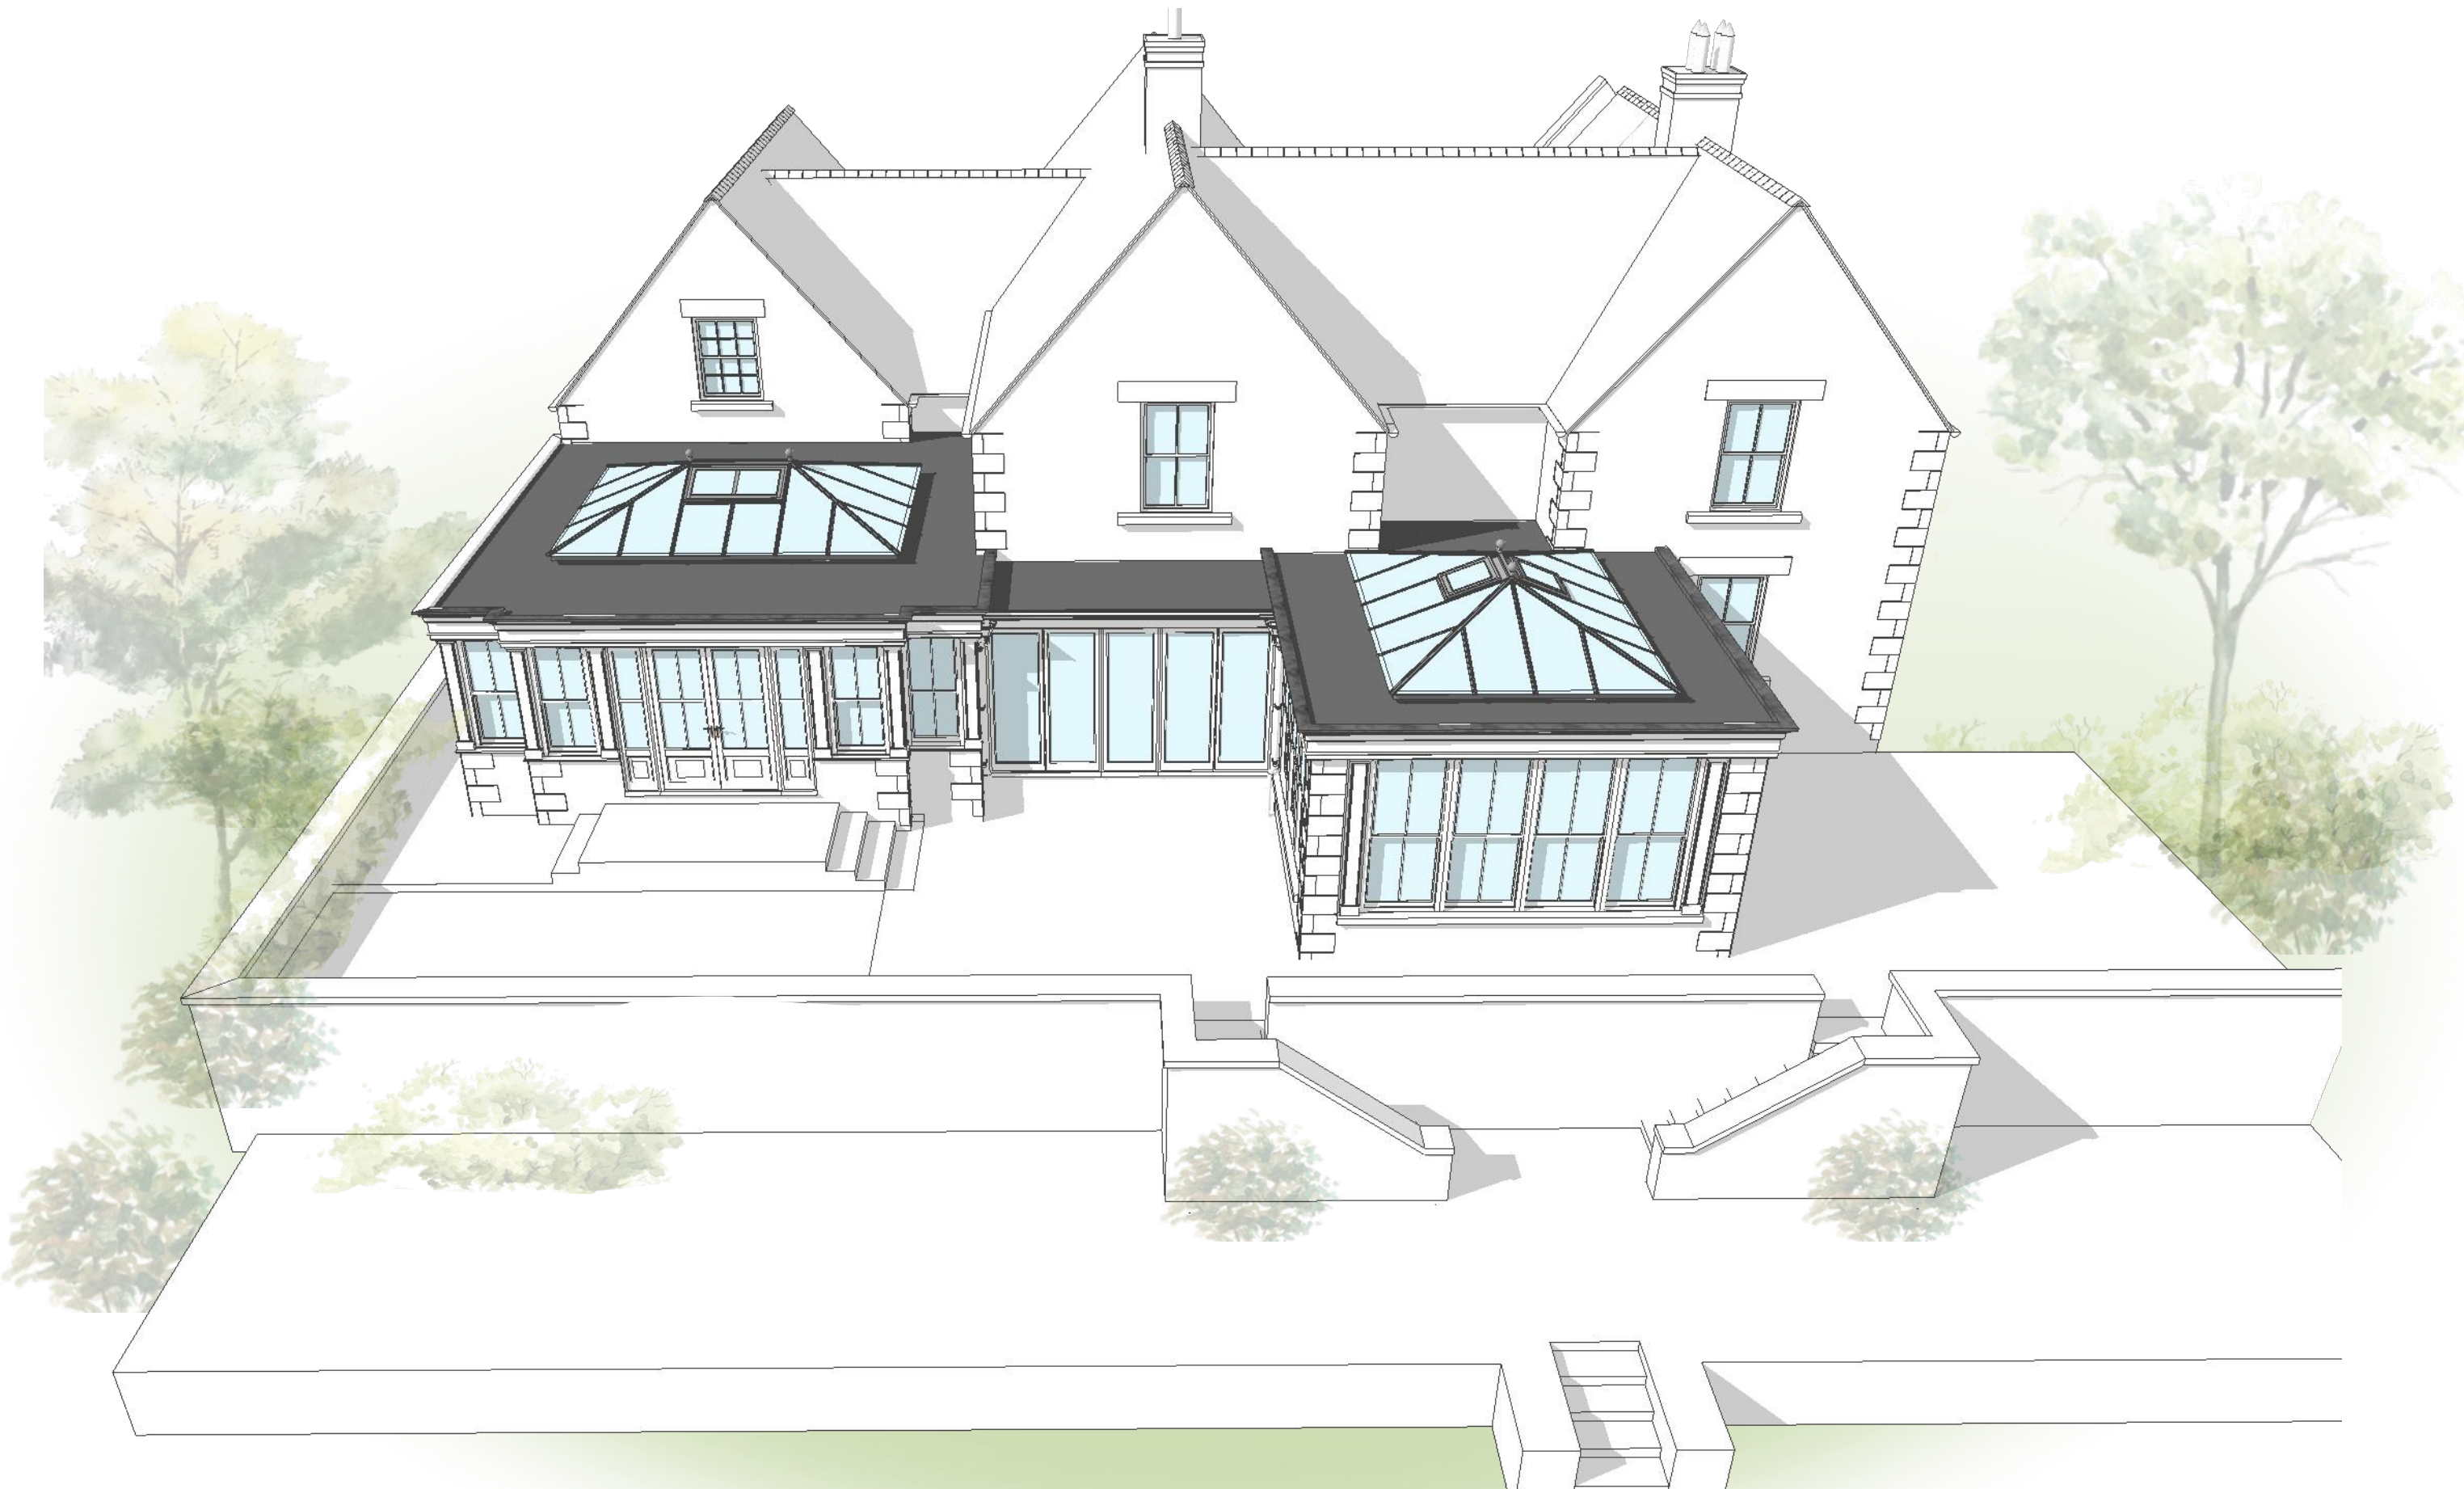

Not to scale OC


This is a concept drawing only.
Any sizes shown will be verified after
contract at our technical survey prior
to issuing detailed working drawings.

Client: Penny PR133386 DR1d/6

Timber Colour: White

Date: 24/09/21

 *David Salisbury*

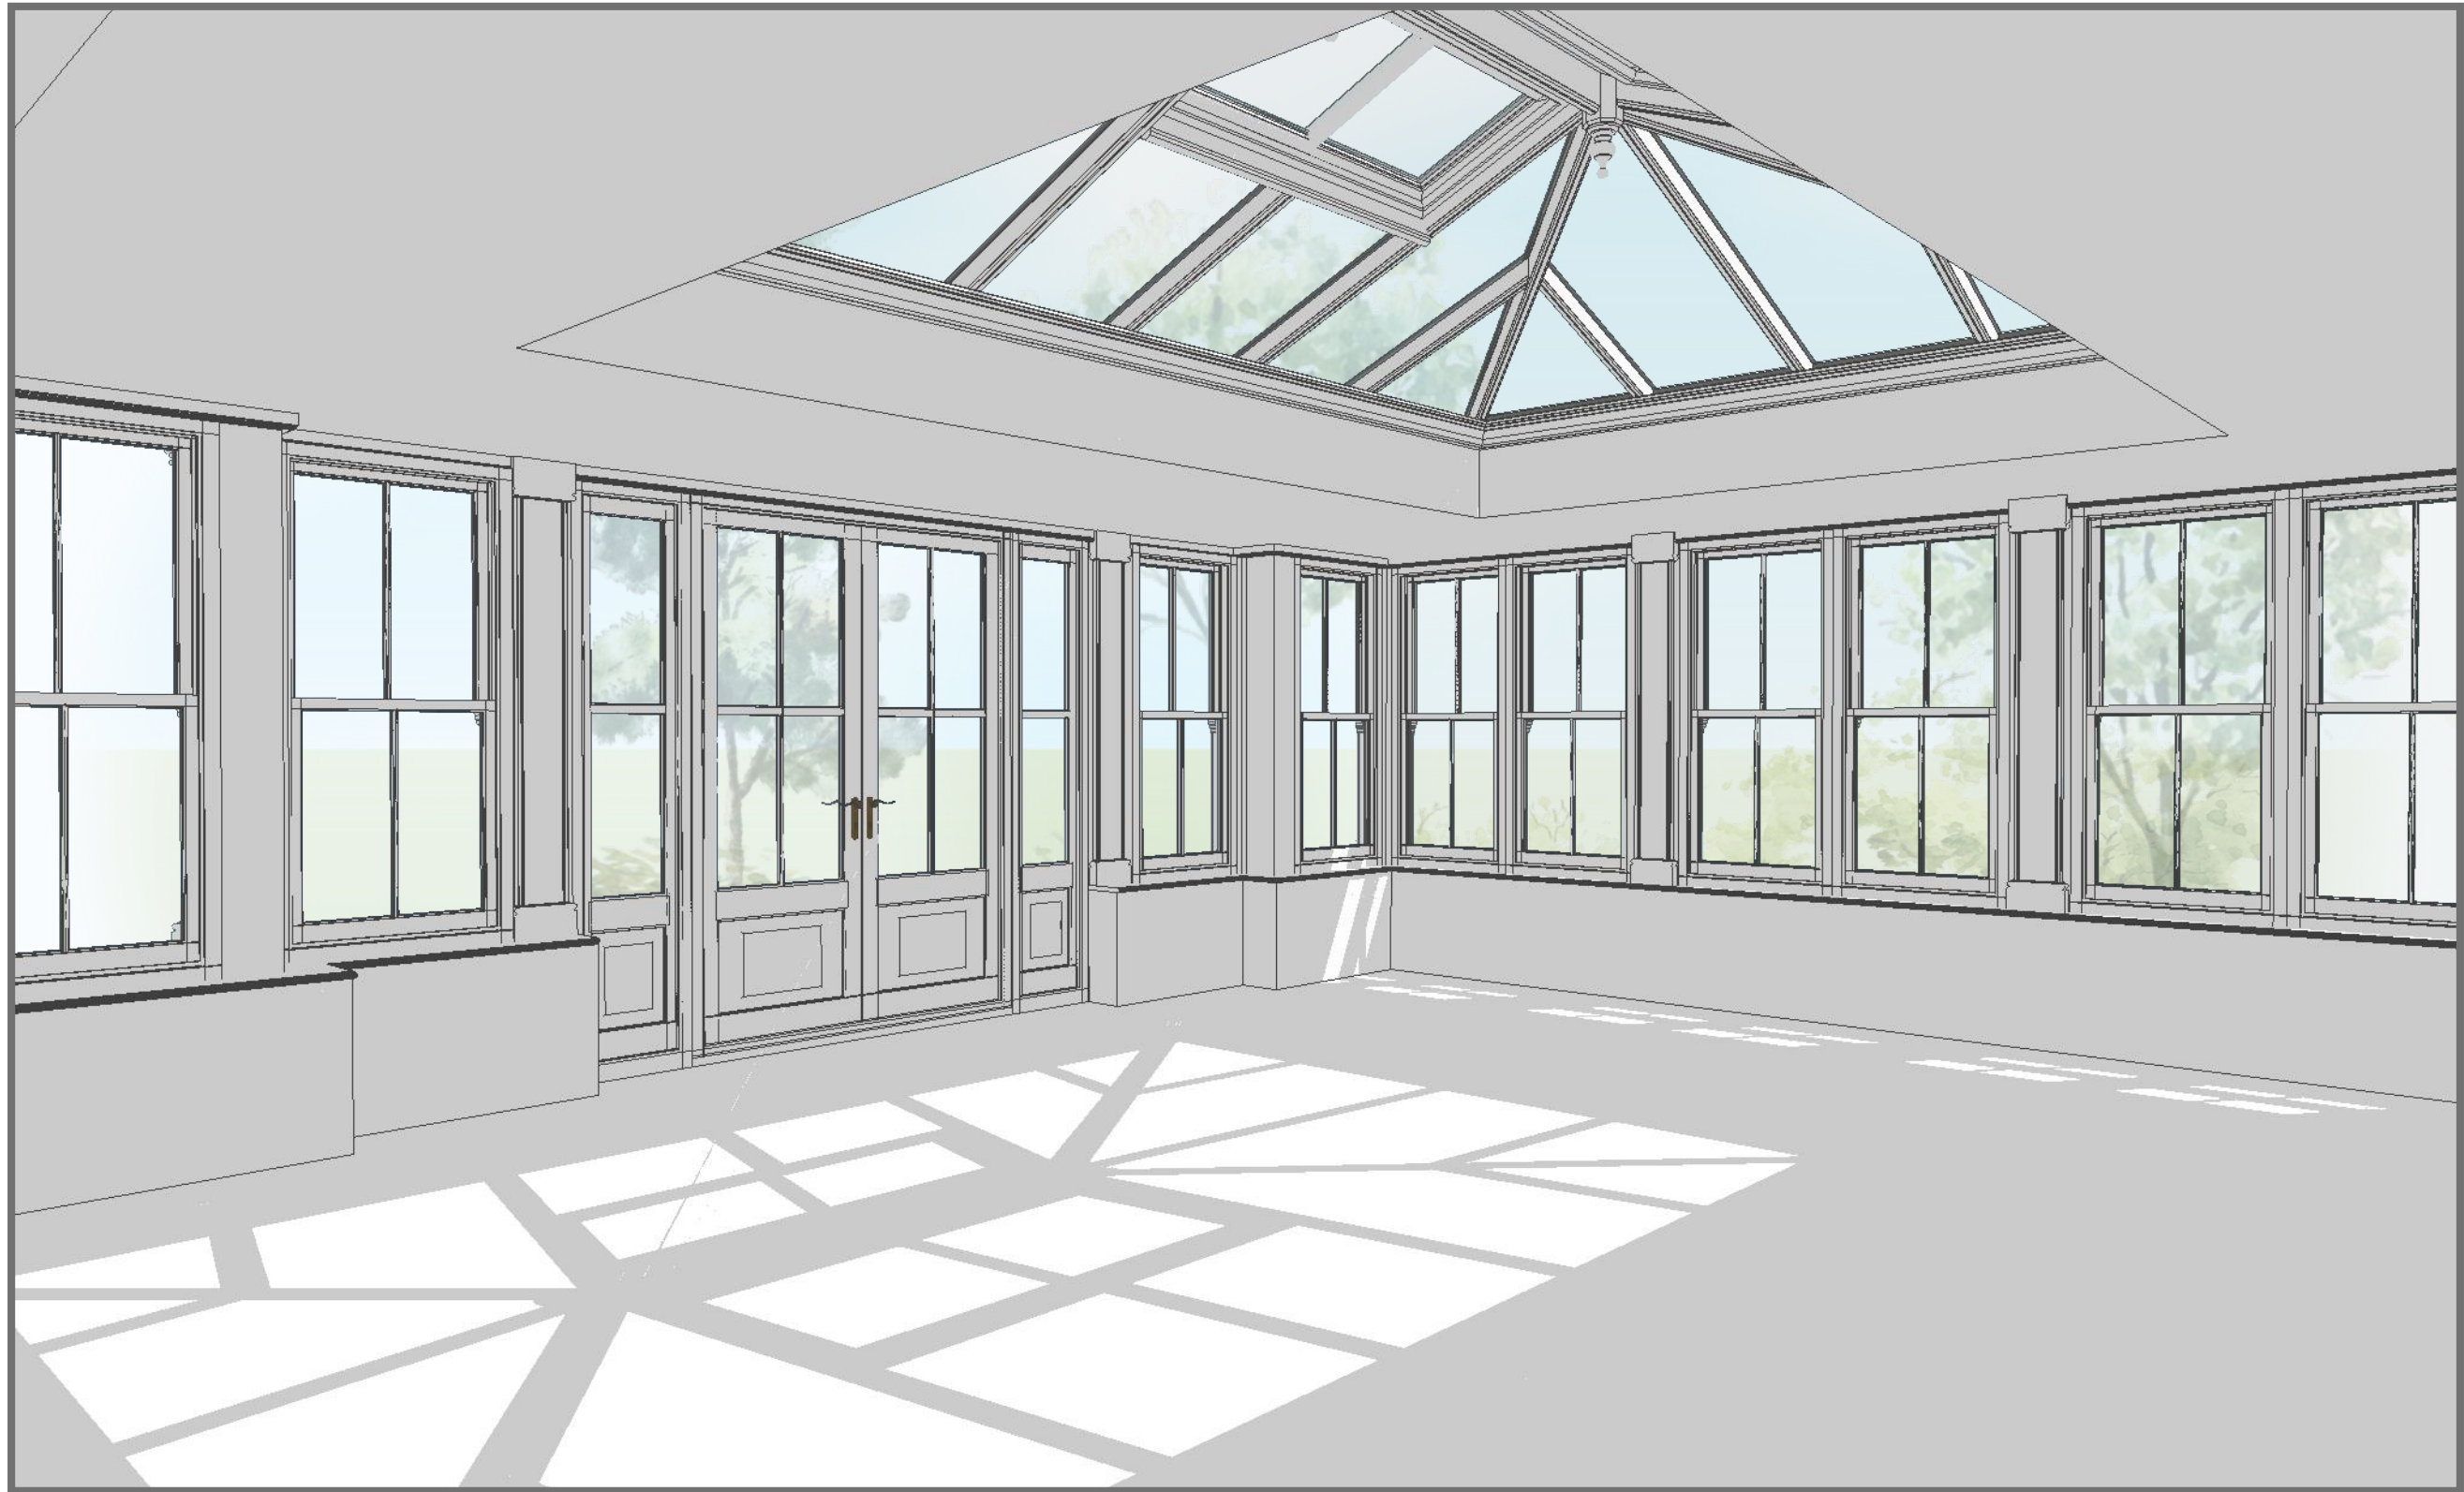

Not to scale

OC

This is a concept drawing only.
Any sizes shown will be verified after
contract at our technical survey prior
to issuing detailed working drawings.

Client: Penny PR133386 DR1d/7

Timber Colour: White

Date: 24/09/21


David Salisbury



Not to scale

OC

This is a concept drawing only.
Any sizes shown will be verified after
contract at our technical survey prior
to issuing detailed working drawings.

Client: Penny PR133386 DR1d/8

Timber Colour: White

Date: 24/09/21

 *David Salisbury*