



Side Elevation

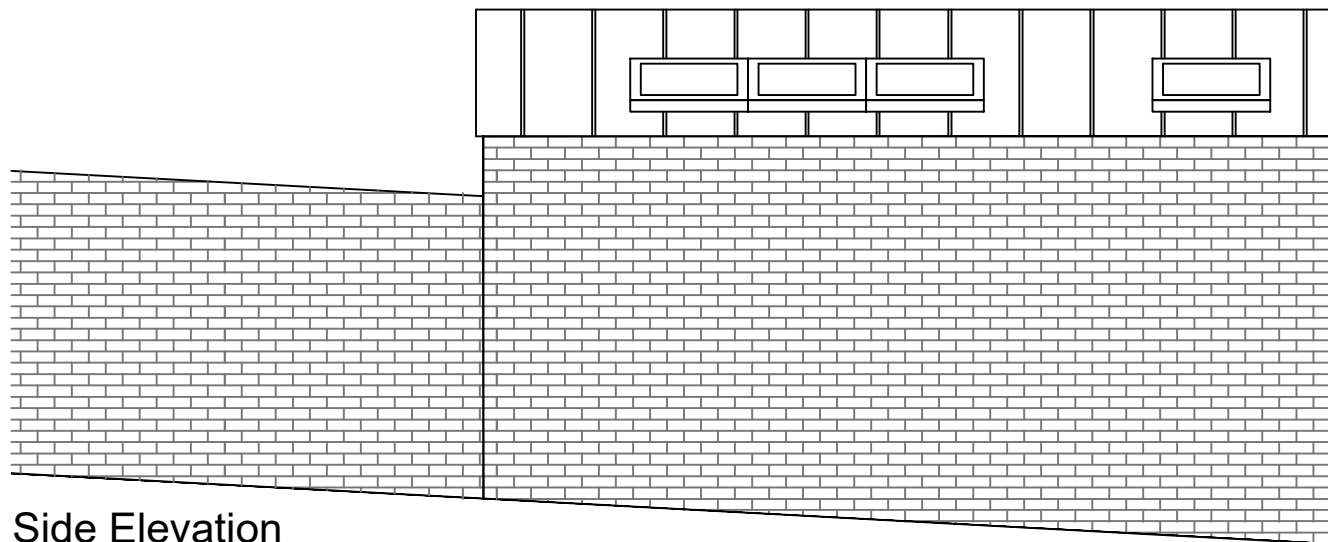

Side Elevation

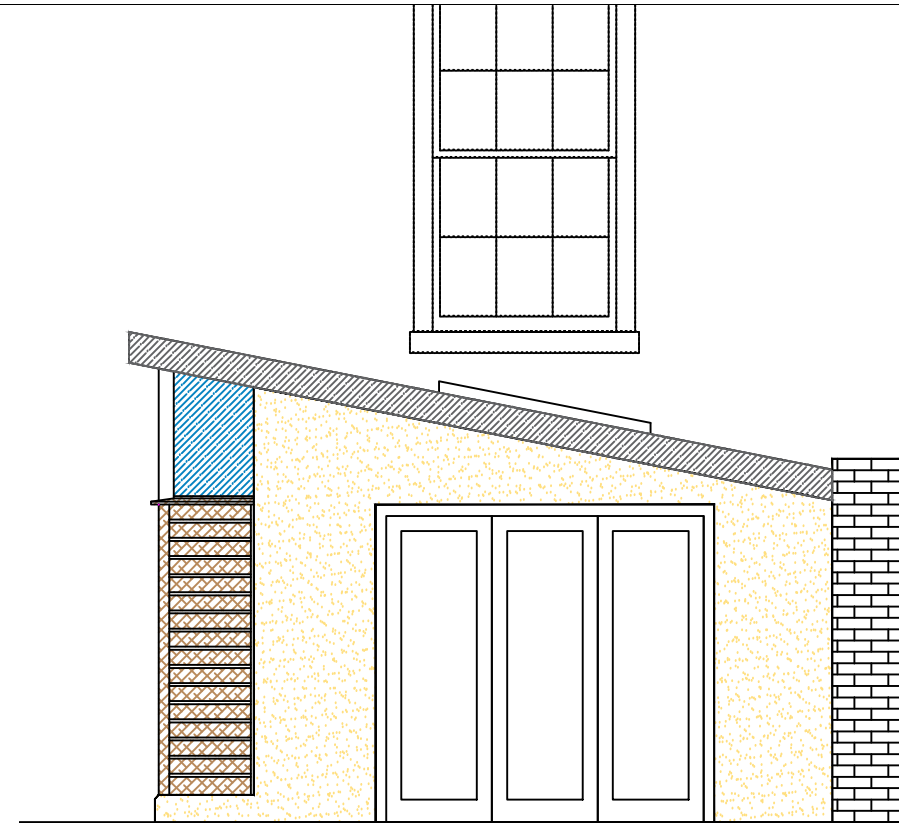

Rear Elevation

Materials

Roof: Zinc

Walls: Vertical & Horizontal timber cladding,
brick to match existing boundary wall and
smooth coloured render to match painted
stonework on rear elevation of existing building.

Windows/Doors: Grey uPVC

PLANNING APPLICATION

Revision Initials Date

KARA DESIGN

Kinmuir, 167 Mugdock Road, Milngavie, G62 8NB
karen.reid.architect@gmail.com

JOB TITLE

Alterations to 5 Lansdowne Crescent
for Carole Mooney & Guido De Groot

DRAWING TITLE

Proposed Elevations

SCALE DATE DRAWING/CHECKED

1/100@A3 APR21 KR

JOB NO. DRAWING NO. REVISION

699 GA03