
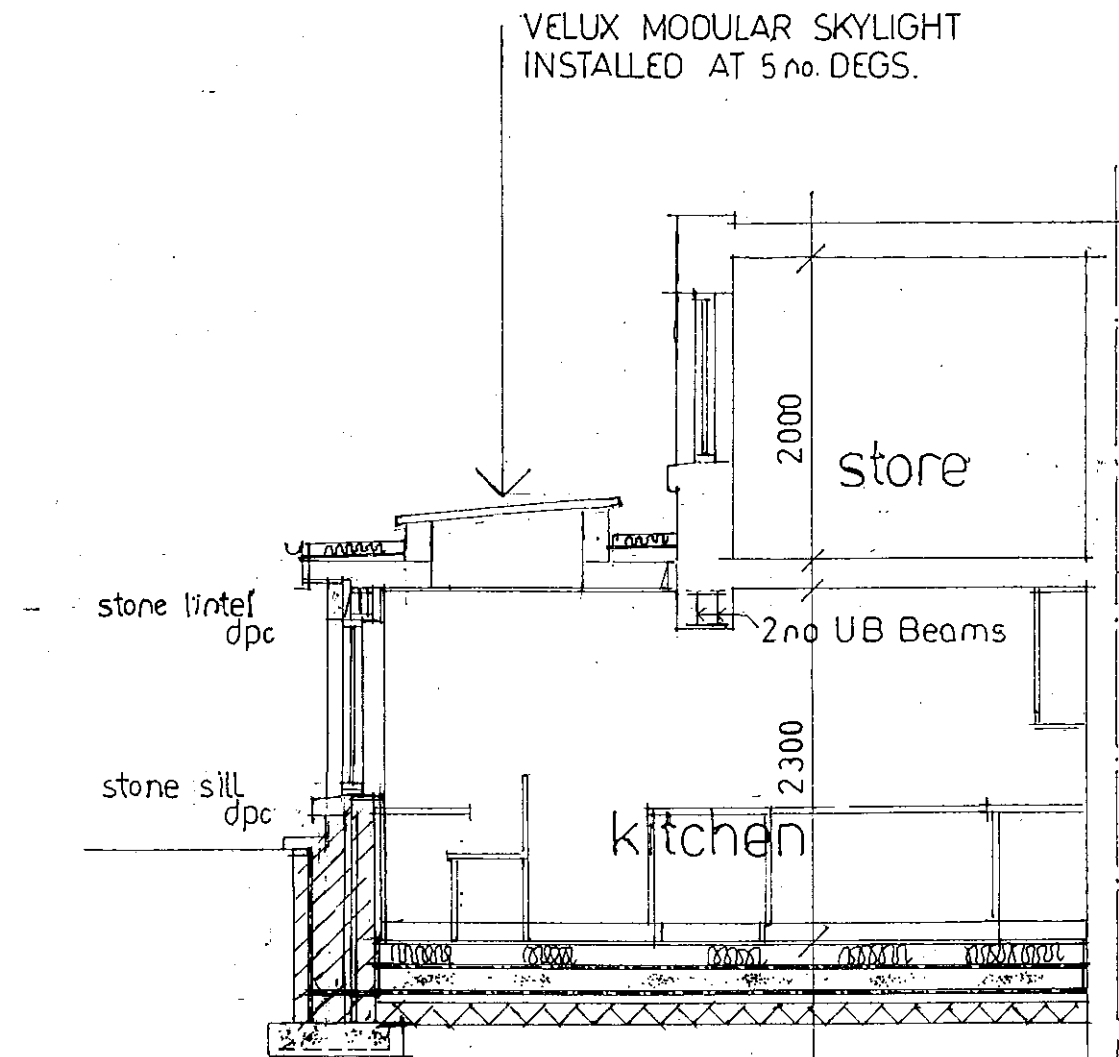


SOUTH EAST ELEVATION
AS PROPOSED 1:50

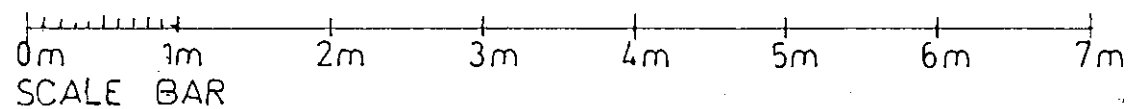

SECTION A A
AS PROPOSED 1:50

EXTENSION AND ALTERATIONS
TO HOUSE AT:
169 NITHSDALE ROAD
POLLOKSHIELDS
GLASGOW G41 5QS.
drg. no. 4