


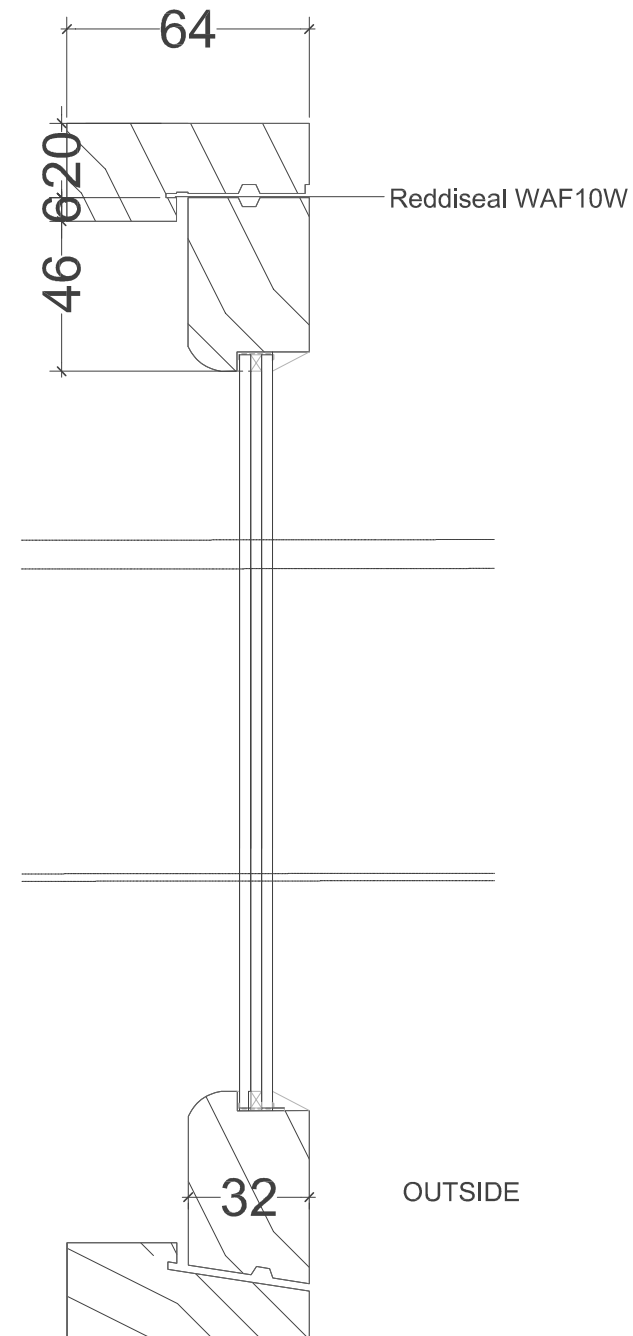

Proposed Window W09 Detail @ 1:2

G



Proposed Window W09 Detail @ 1:2

Notes

Written dimensions to be taken in preference to scaled dimensions.

Revisions

23 Westbourne Terrace Road  
W2 6NF

Proposed Window W09 Details

Arita Andrews  
Formar Ltd

London Fields

aritaandrews@yahoo.co.uk

07891696267

Date	Scale	Job. No.	Code	Dwg. No.
Oct 2021	1:2@A3	230		230-17