


All dimensions to be checked onsite.
DO NOT SCALE THIS DRAWING


NOTES

© Copyright CHARLES BRICE LTD


This confidential drawing and the copyright is the property of Charles Brice Ltd and is not to be reproduced or disclosed to any third party without the written consent of Charles Brice Ltd.

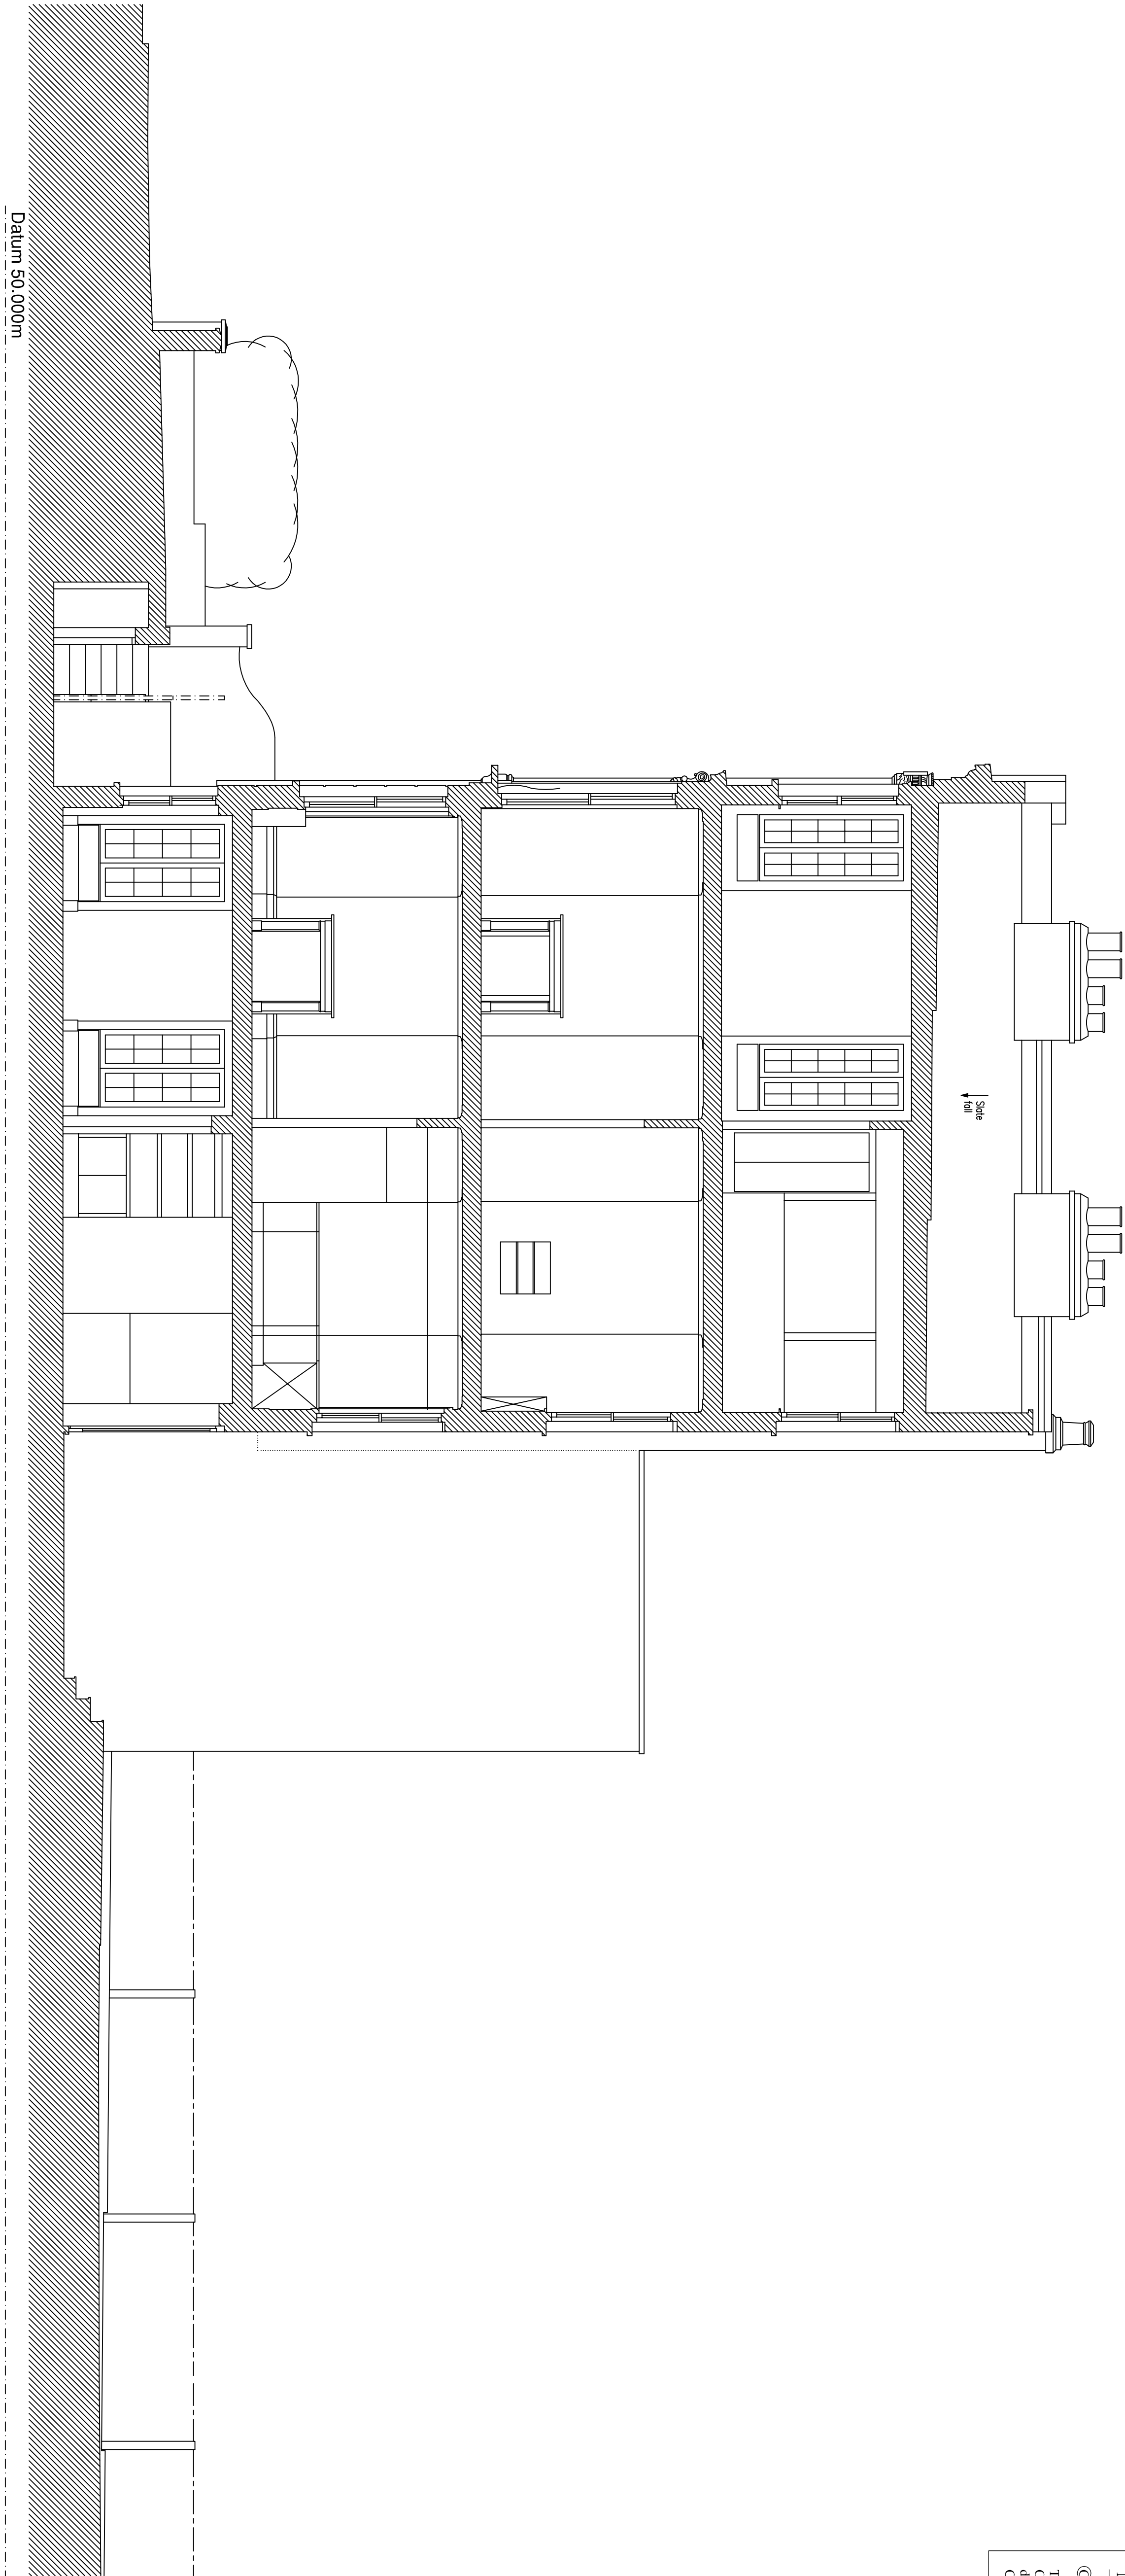


SECTION AA - AS EXISTING

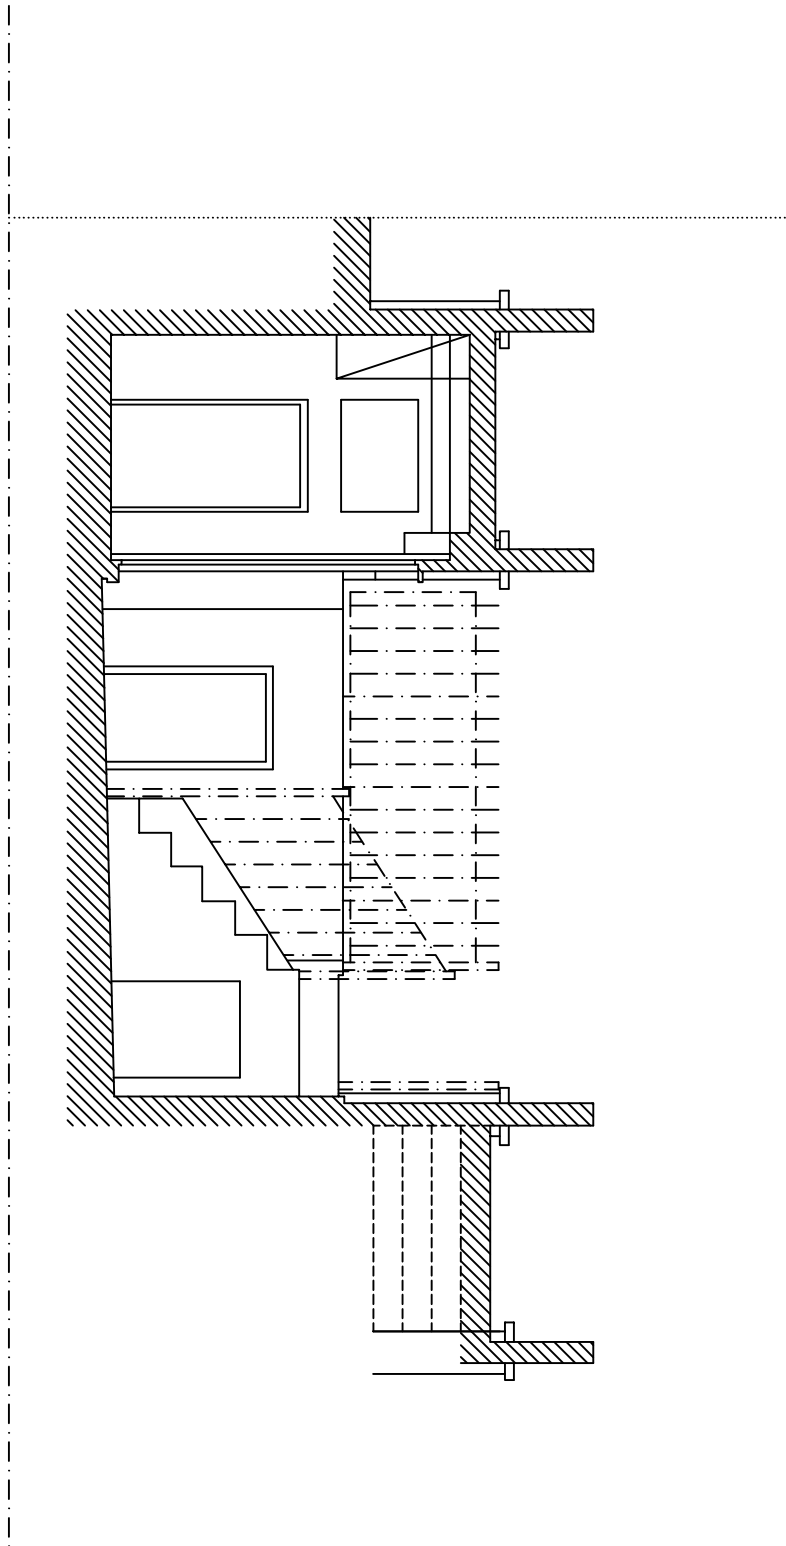

SECTION CC (through Lightwell) - AS EXISTING

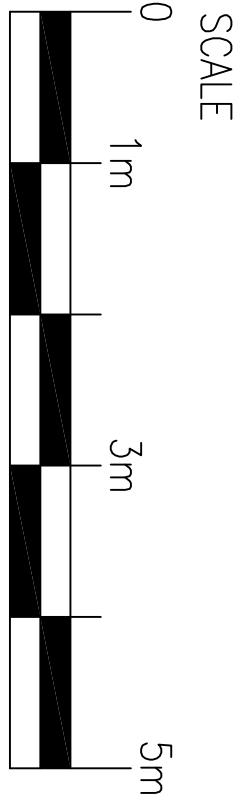

| REVISIONS | |
|-----------|--|
| | |
| | |
| | |
| | |
| | |
| | |

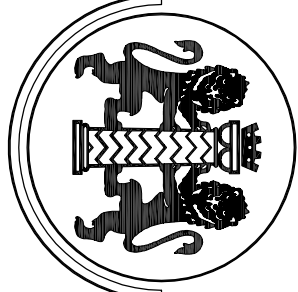

CHARLES BRICE LTD
95 YORK STREET
MARLBORNE
LONDON W1H 4QG
Tel: 020 7491 1932 Fax: 020 7491 1932
Email: info@charlesbrice.co.uk
www.charlesbrice.co.uk

| | | |
|--|--------------------------|----------------|
| Title SECTION AA - As Existing | | |
| Project 14 Queens Grove St. John's Wood London, NW8 6EL | Client Mr & Mrs Nayar | |
| Scale 1:50@A1 1:100@A3 | Date Nov 2016 | Drawn By JG |
| Job Number 904 | Drawing Number EX05 | Revision * |