

Notes
 All dimensions must be checked on site
 & not scaled from this drawing

Two number
 proprietary
 roof windows
 close coupled
 660wide x
 978long
 to admit more
 day-light.

Two number
 proprietary
 roof windows
 close coupled
 660wide x
 978long
 to admit more
 day-light.

existing roofs to be
 re-laid in imitation
 concrete Stonesfield slate
 in diminishing courses -
 proposed new pitched roofs
 to matching finishes

existing chimney
 to log-burner -
 KEPT

proposed local
 single-ply membrane
 central flat roof -
 flanked by pitched
 tiled roofs

Valley Gutter

gable roof dormer
 above proposed
 extended bathroom


gable roof dormer
 above proposed
 extended bedroom

Mono-pitch roof
 above extended
 kitchen & new WC

Square section pvc-u
 rainwater goods

A

A

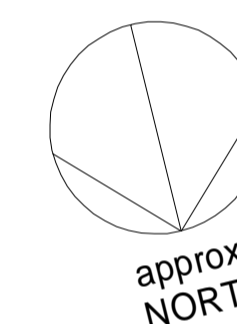

Boundary fence under

Boundary fence under

ROOF PLAN 1:25



To WODC for Full planning - 19.11.21

revised dormer roof plan shown	18.11.21	mn	P5
pre-app amendments	03.11.21	mn	P4
to WODC for planning pre-app advice 24.9.21			
amendments from HC call 23.9.21	24.09.21	mn	P3
amendments ref tele-discussion 20.9.21	21.09.21	mn	P2
first issue	03.08.21	mn	P1
Revisions	Date	by	Rev

Client
 Hannah & Alex Crowe
 'Cambo', Peaks Lane, Stonesfield

Project
 ALTERATIONS & EXTENSIONS
 to
 Cambo, Peaks Lane, Stonesfield
 Oxford OX29 8PY

Roof Plan as Proposed



STANHOPE WILKINSON ASSOCIATES
 ARCHITECTS
 2 Swinford Farm Eynsham Oxford OX29 4BL
 Tel: (01865)883222
 E-mail: office@swa-architects.co.uk

Scales 1:25 @ A1	Date	by
1:50 @ A3	25.08.2021	MN

Job No.	Drawing No.	Rev.
21420	303	P5