

NOTES

Moxon Architects Limited

This drawing is copyright. All rights reserved.
Do not scale from this drawing; work from figured dimensions only.


All Structural Openings to be measured on site prior to manufacture & building works.



FB

01 PROPOSED SITE PLAN
SCALE 1:200@ A1

5m 10m 15m 20m

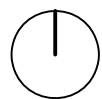

MOXON
LONDON
Great Western Studios, 65 Abney Road, London W2 5EU
T: 0207 034 0088 | F: 0207 034 0099
SCOTTLESDIFF
Quarry Studios, Cuthwa, Aberdeenshire AB35 5SL
T: 01339 742047
info@moxonarchitects.com | www.moxonarchitects.com

PROJECT TITLE					
BRAEMAR GOLF CLUB TENNIS COURTS					
DRAWING TITLE					
PROPOSED SITE PLAN					
DWG STATUS					
INFORMATION					
DRAWN	RR	FILE	740	DATE	20.09.21
CHECKED	JC	JOB NO	740	SCALE	AS SHOWN
REVISION	04	DWG NO	101		

05 Revised Coach Parking	RR	18.11.21
04 Revised Layout	RR	02.11.21
03 Revised Layout	RR	27.10.21
02 Revised Carpark Layout	RR	25.10.21
01 Fence Height, Carpark and Railway Sleeper update	RR	20.10.21