


PROPOSED NORTH ELEVATION (EXTERNAL)

WINDOW SPECIFICATION:

- FRAME & PANELS IN WHITE HARDWOOD
- GLASS 28mm LOW E DOUBLE GLAZED
- ACOUSTIC FILLED CAVITIES
- LOWER WINDOWS TOUCHED SAFETY GLASS

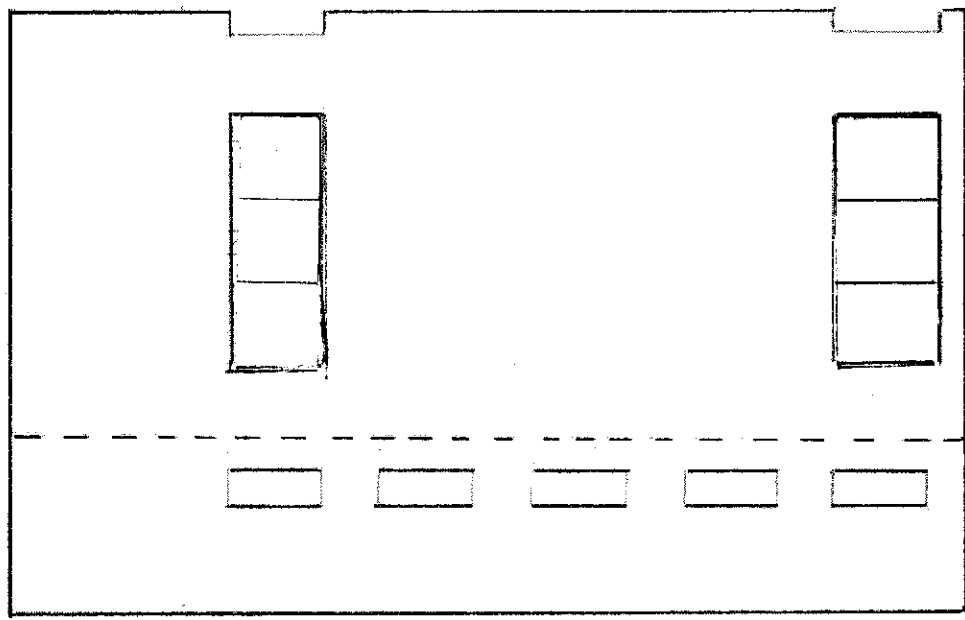

FETTERESSO CHURCH HALL

SCALE 1/100

02/12/21