


HARDWOOD WINDOW FRAMES  
WITH INWARD OPENING  
BOTTOM SECTION.  
DOUBLE GLAZED.

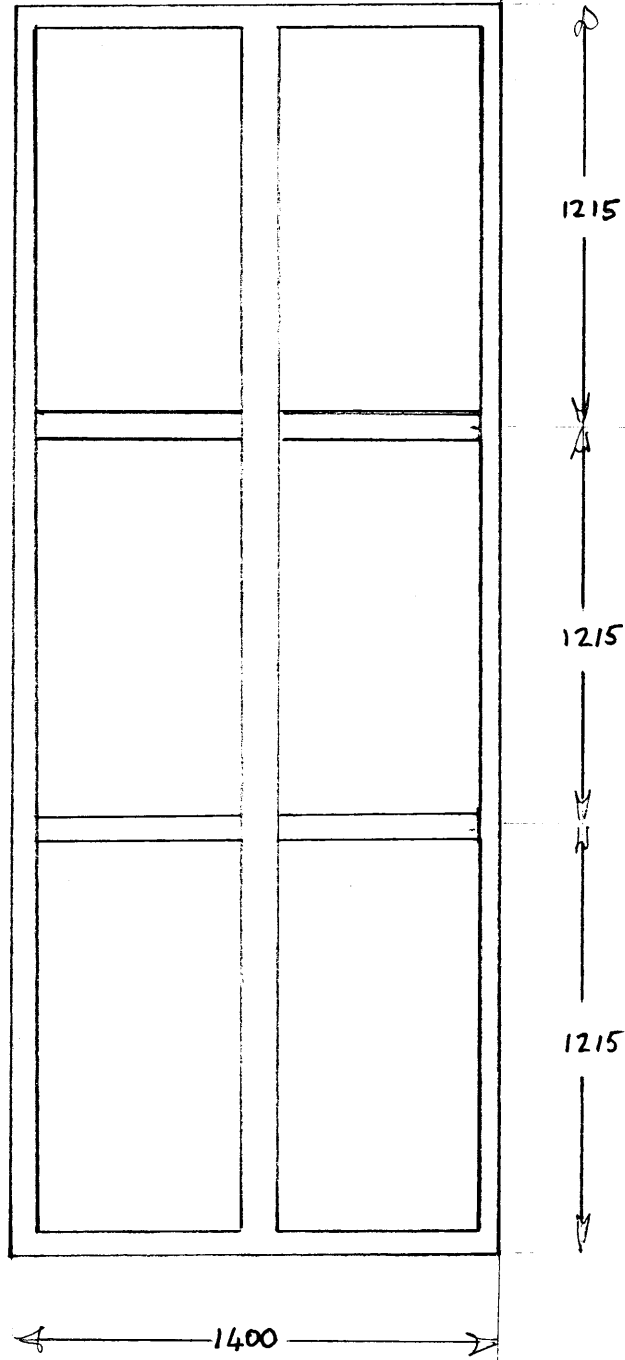

FETTERESSO CHURCH HALL  
BATH STREET, STONEHAVEN

WINDOW ELEVATION

SCALE 1/20 (at) A4

19/10/21