
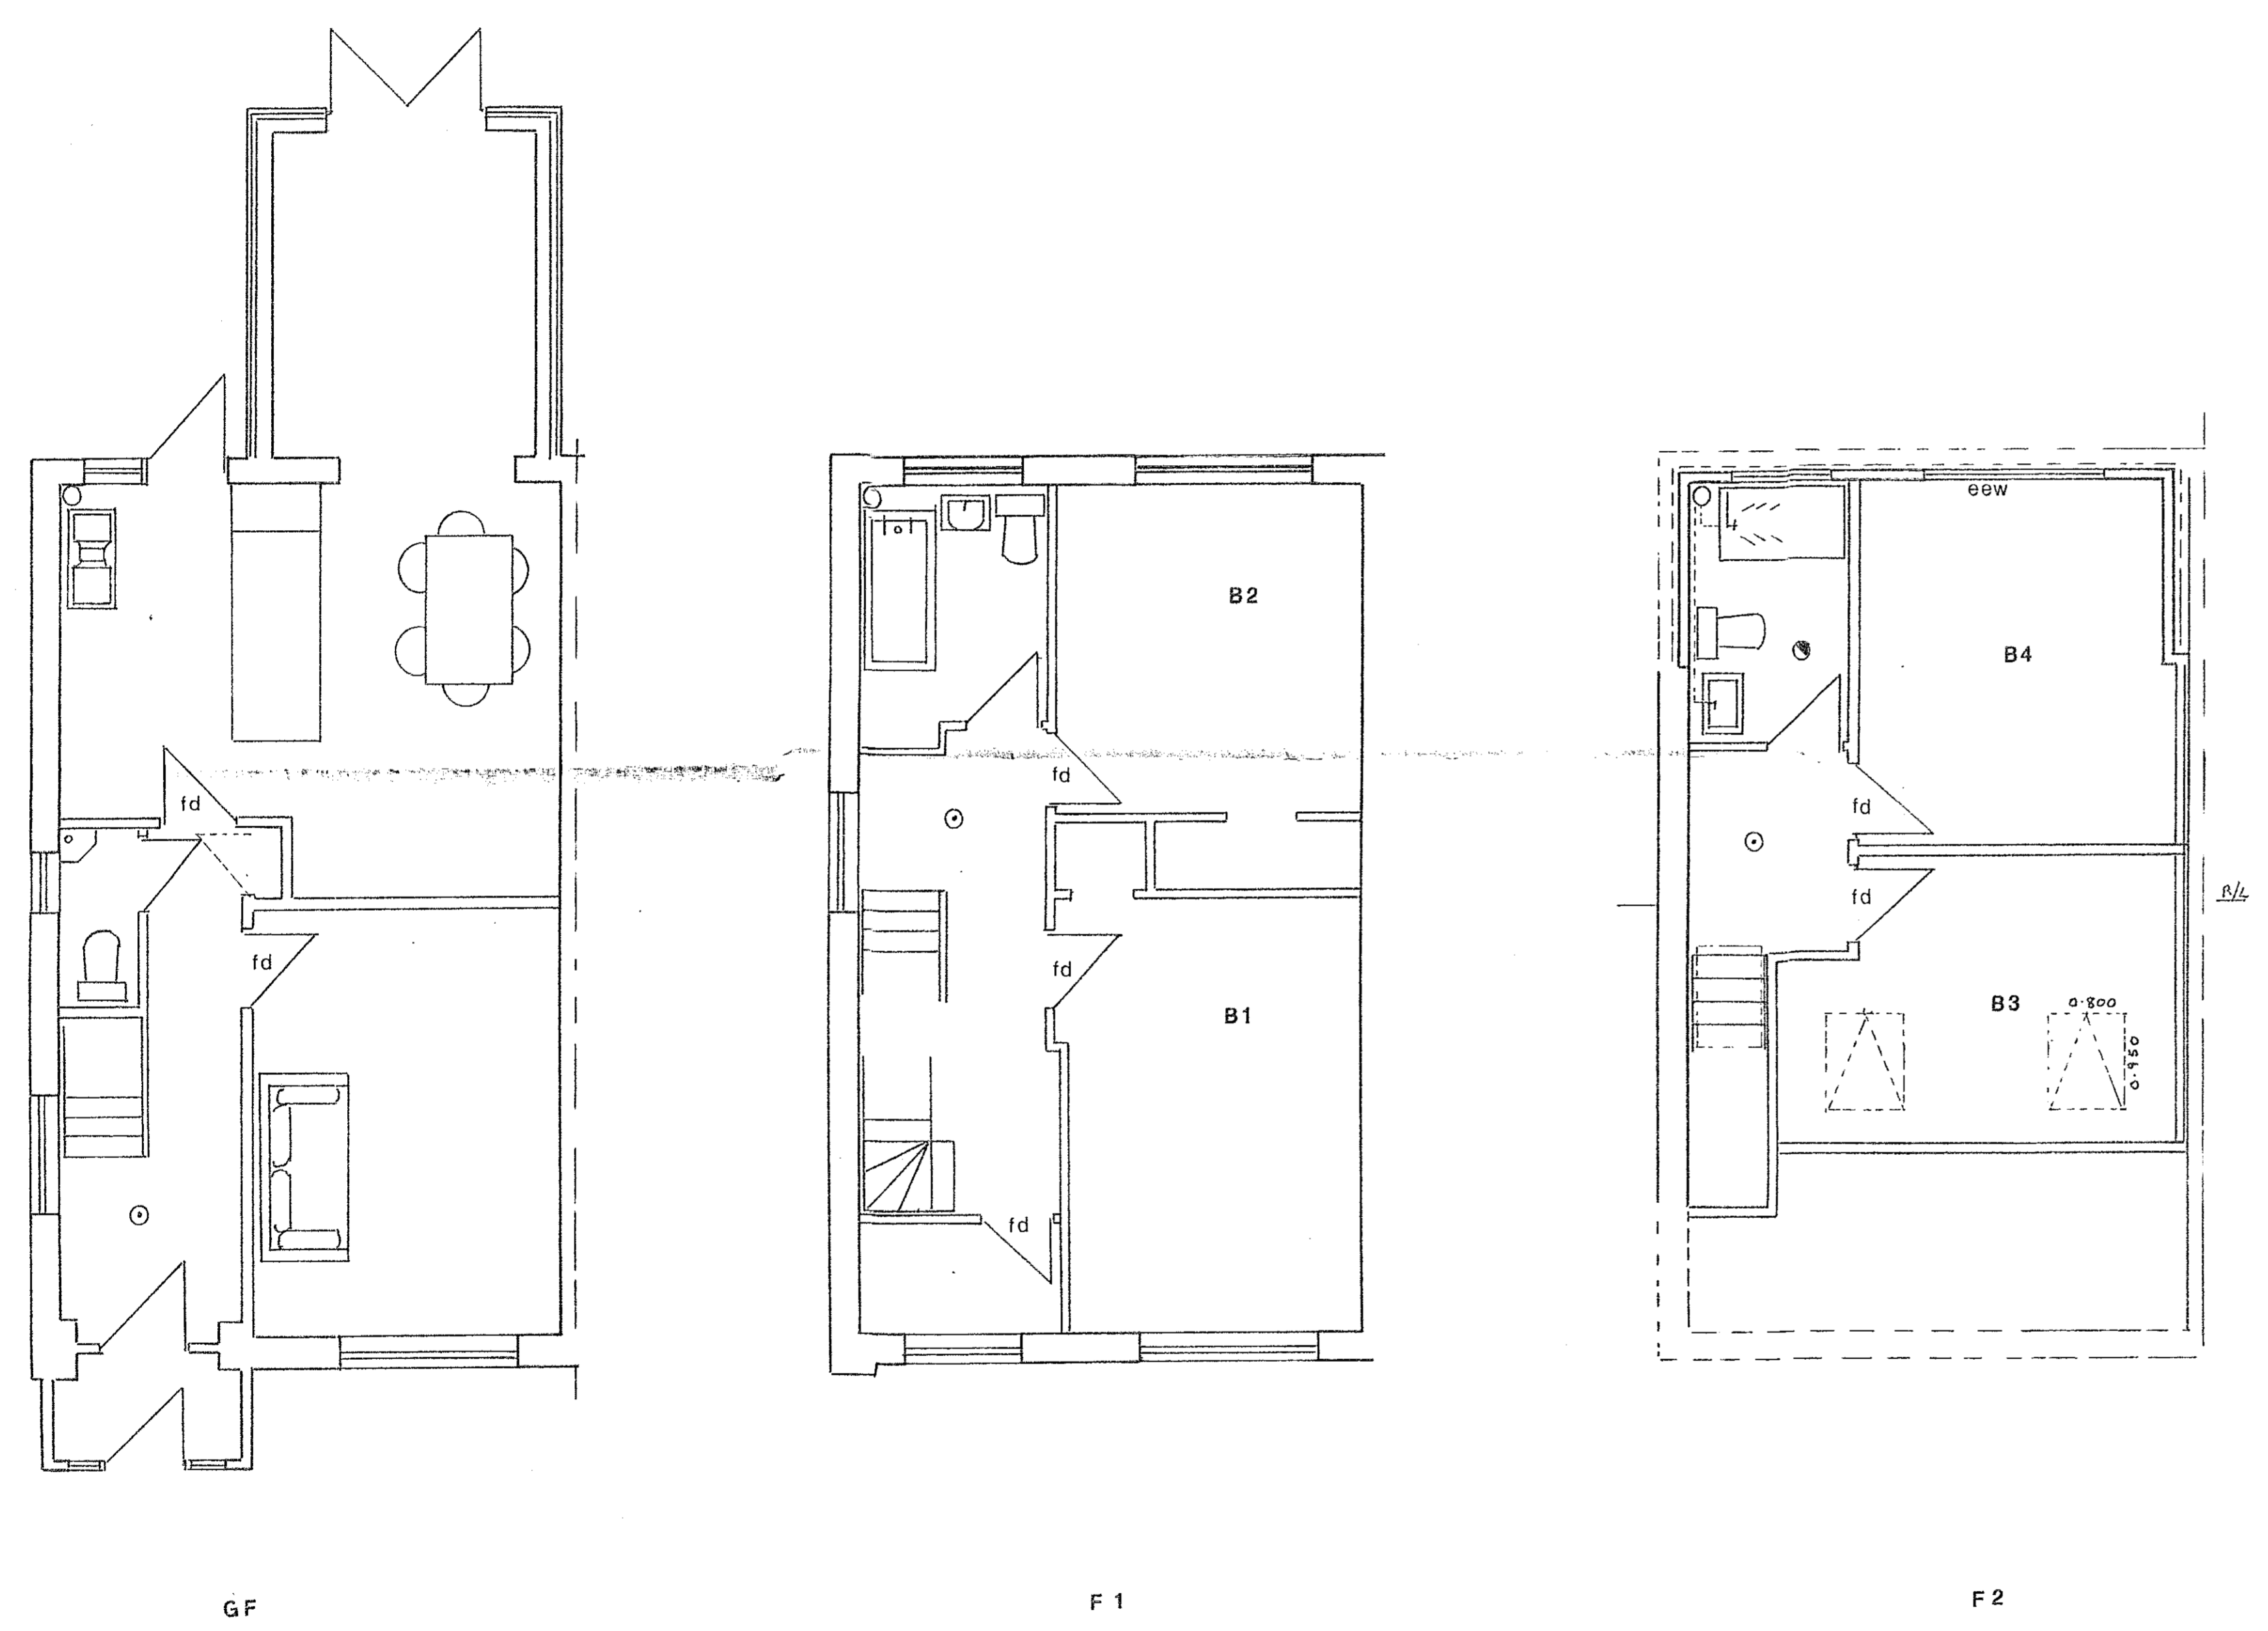


NOTES:
All dimensions must be checked on site and not scaled from this drawing.

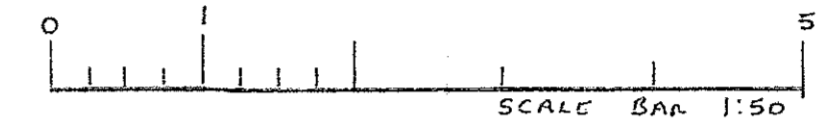

Date	Revisions

© copyright

- ⊕ MECHANICAL VENTILATION
- ⊙ SMOKE DETECTOR
- E.E.W EMERGENCY EGRESS WINDOW
- F. D 20 FIRE DOOR

Client
J BURKE

Job Title
197 CLAREMONT RD
BR8 7QZ

Drawing Title
PROPOSED LAYOUT

Scale
1:50

Date	Nov 2021	Drawn By	A. L. E.
Drawing No.	BURKE/100	Rev.	