
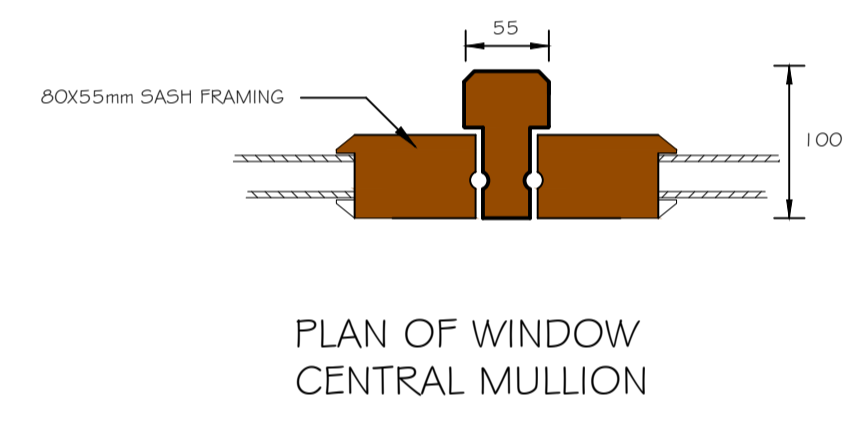
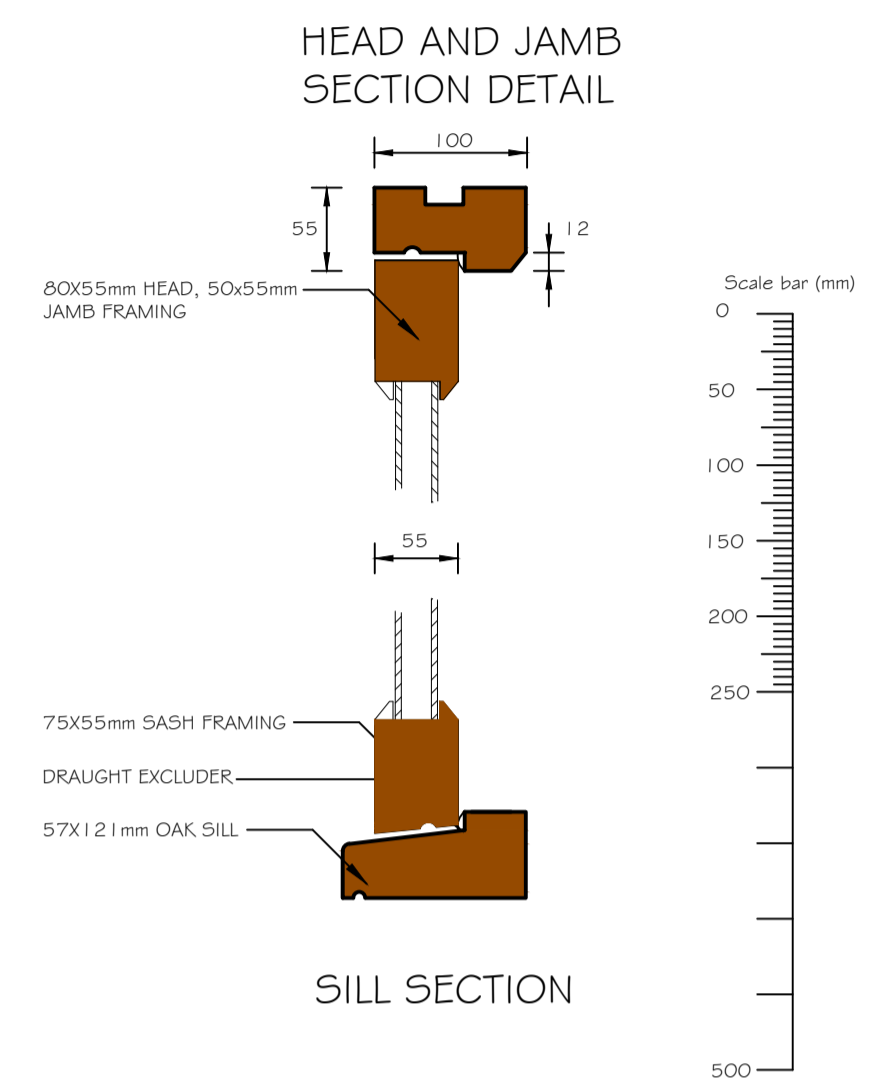
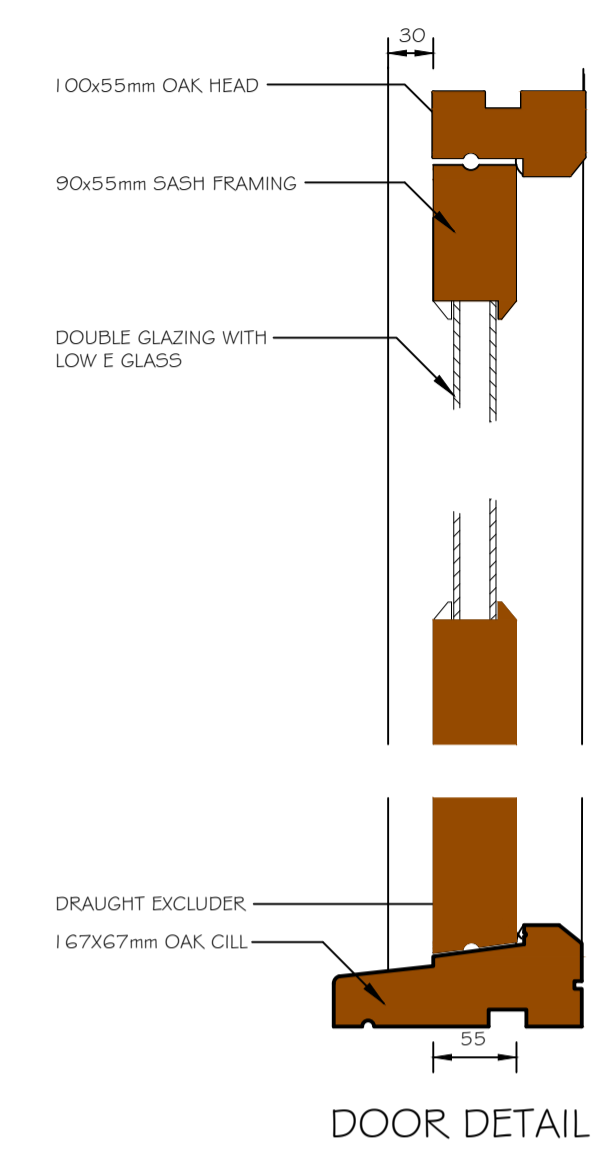
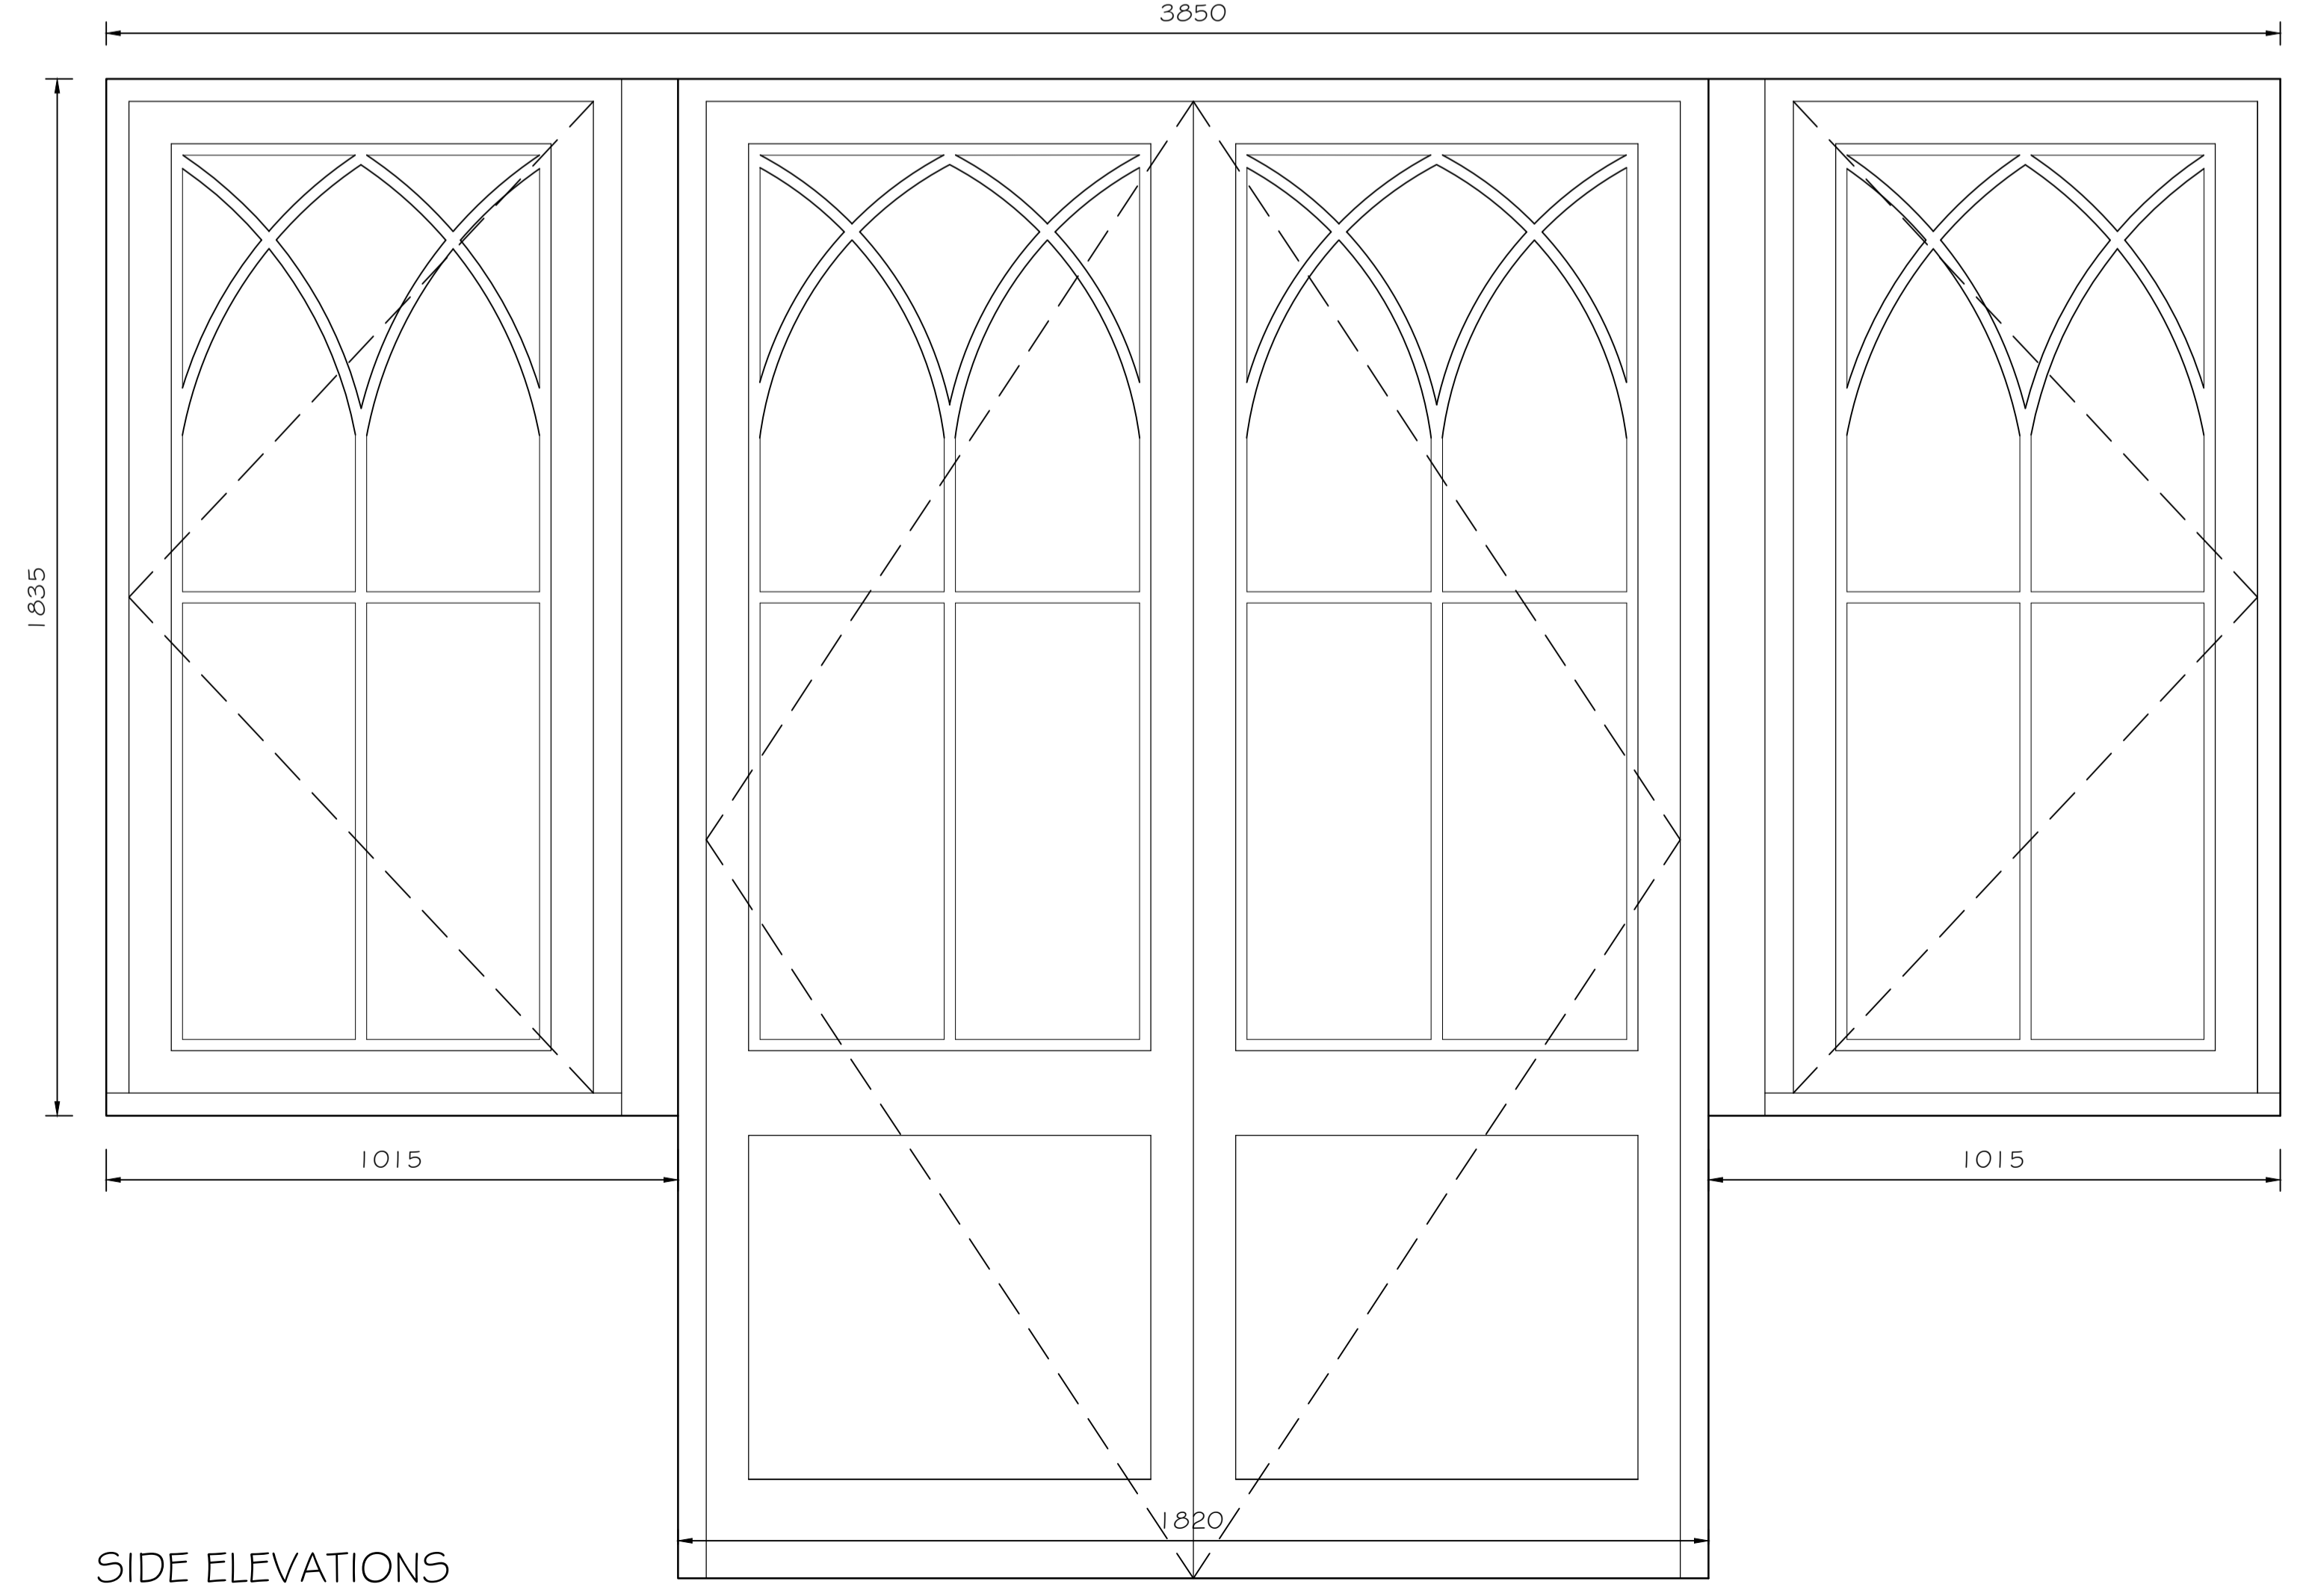


NOTES
 WRITTEN DIMENSIONS TO BE TAKEN IN PREFERENCE TO SCALE.
 ALL DIMENSIONS TO BE CHECKED ON SITE PRIOR TO COMMENCING WORK.
 THIS DRAWING IS TO BE READ IN CONJUNCTION WITH ALL OTHER
 DOCUMENTS RELATING TO THIS PROJECT.
 ANY DISCREPANCIES ARE TO BE REFERRED IMMEDIATELY TO THE
 PROJECT DESIGNER.
 THIS DRAWING IS COPYRIGHT AND SHOULD NOT BE USED OR
 REPRODUCED WITHOUT PERMISSION.
 IT IS THE CONTRACTOR'S RESPONSIBILITY TO ENSURE COMPLIANCE
 WITH THE BUILDING REGULATIONS.

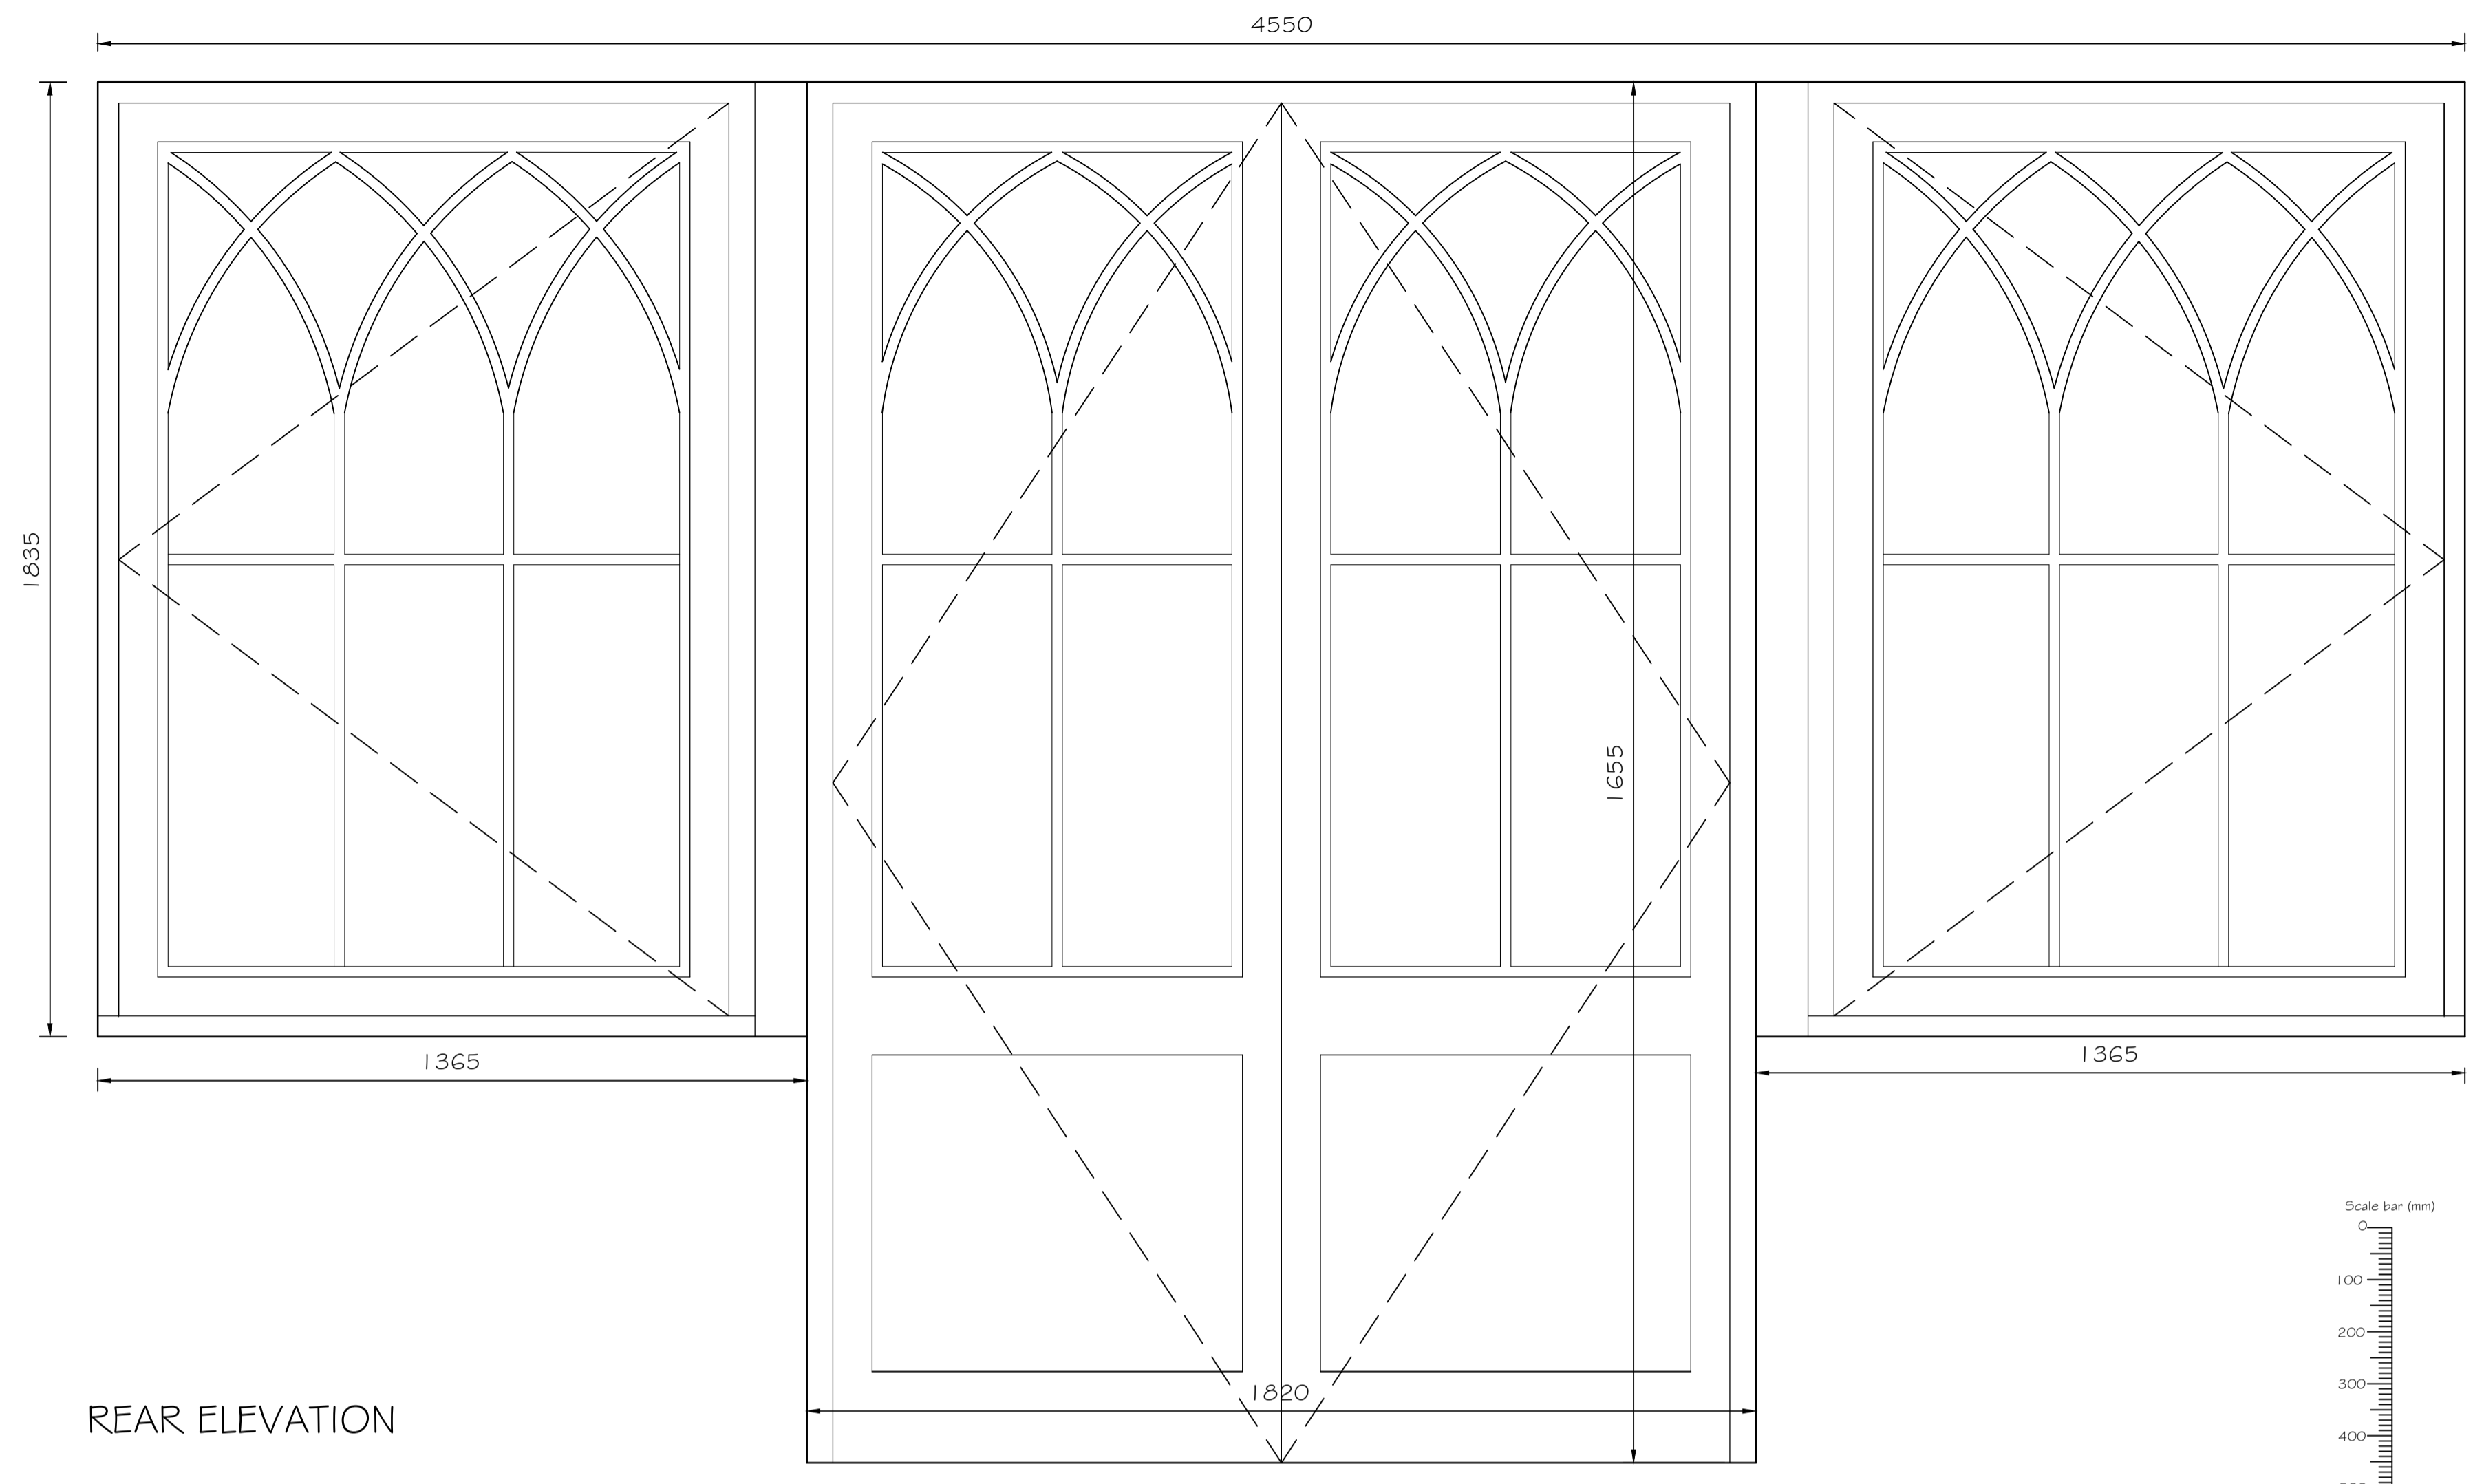

REV	DESCRIPTION	DATE
	PROJECT THE OLD SCHOOL HOUSE 25 GLEBE ROAD WEALD KENT TN14 6PB	
	DRAWING TITLE NEW JOINERY DETAILS	
	SCALE 1:10 1:5 @A1	DRAWN BY PLB
	DWG NO 1043/08	DATE NOV 21
		REV. -