



- KEY**
1. Vertical hit & miss timber cladding boards
 2. Vertical hit & miss timber cladding boards on barn doors and window.
 3. Steel rainwater goods to match existing
 4. Timber fascia to match existing
 5. Edge bracing joists between steel beams
 6. Wrought iron fencing

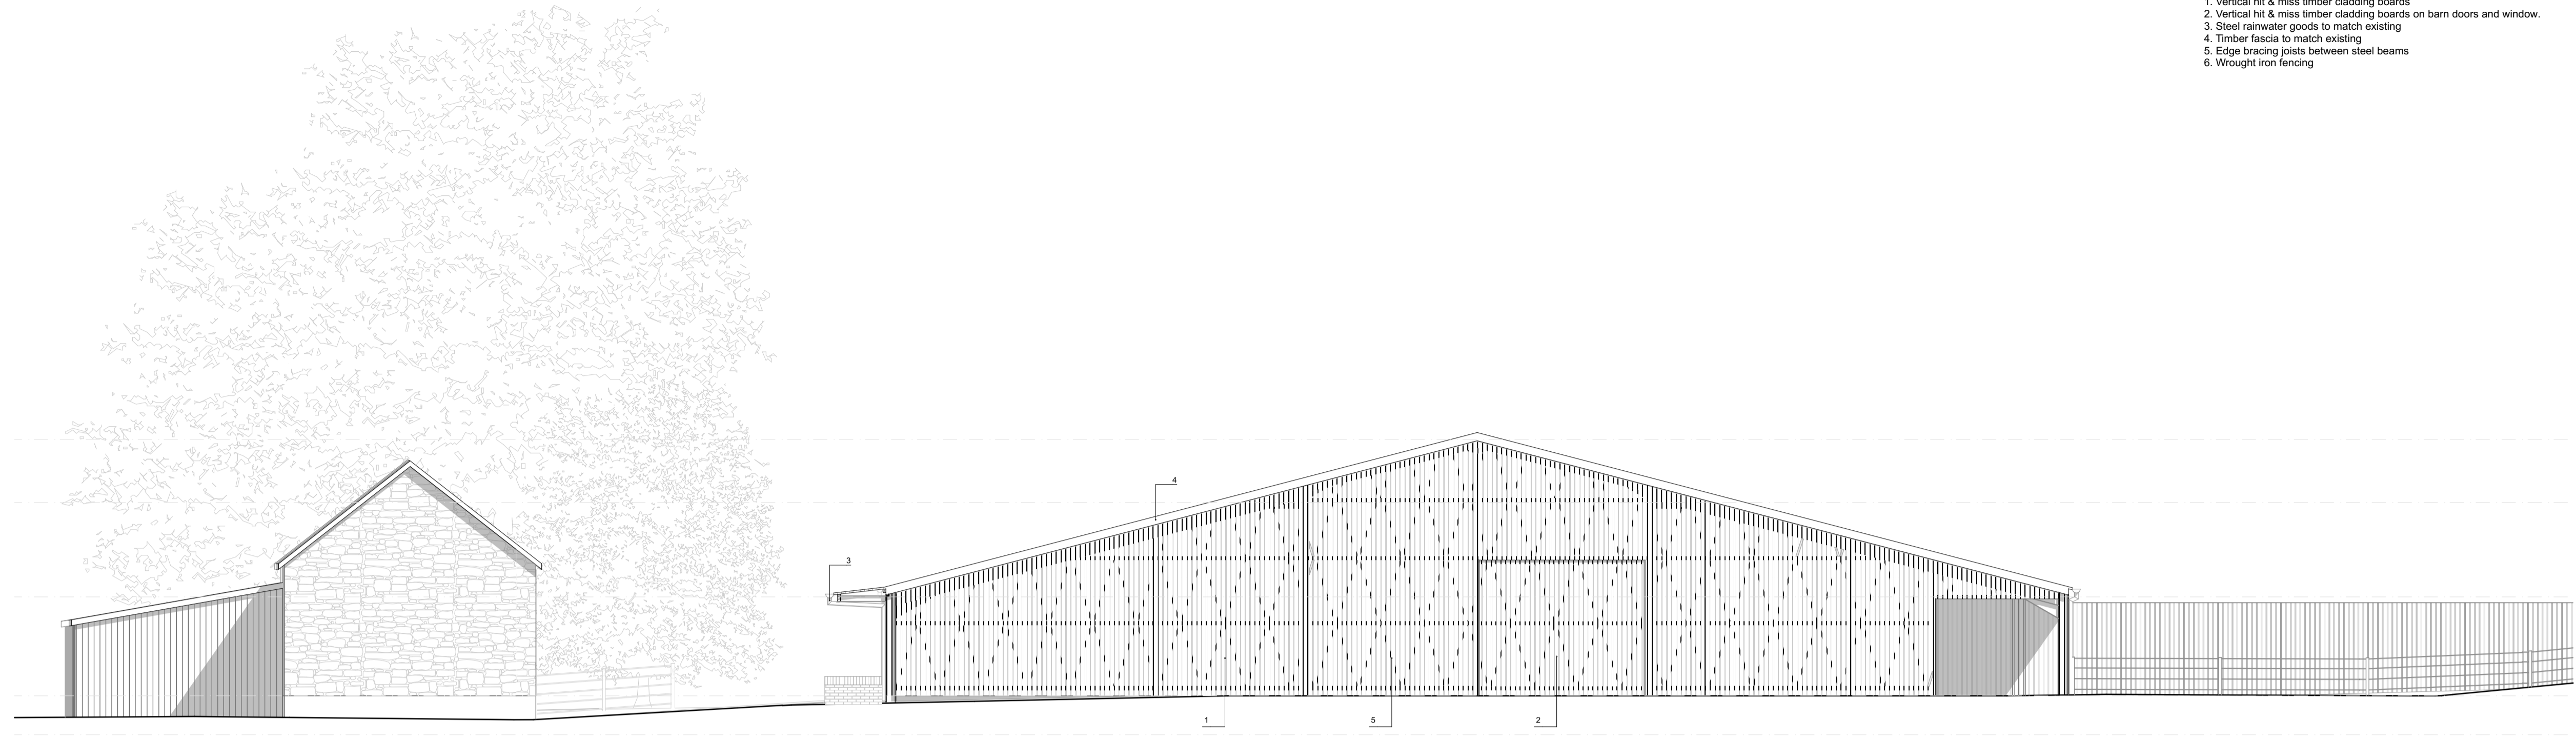

1

E-02 Elevation


1:100

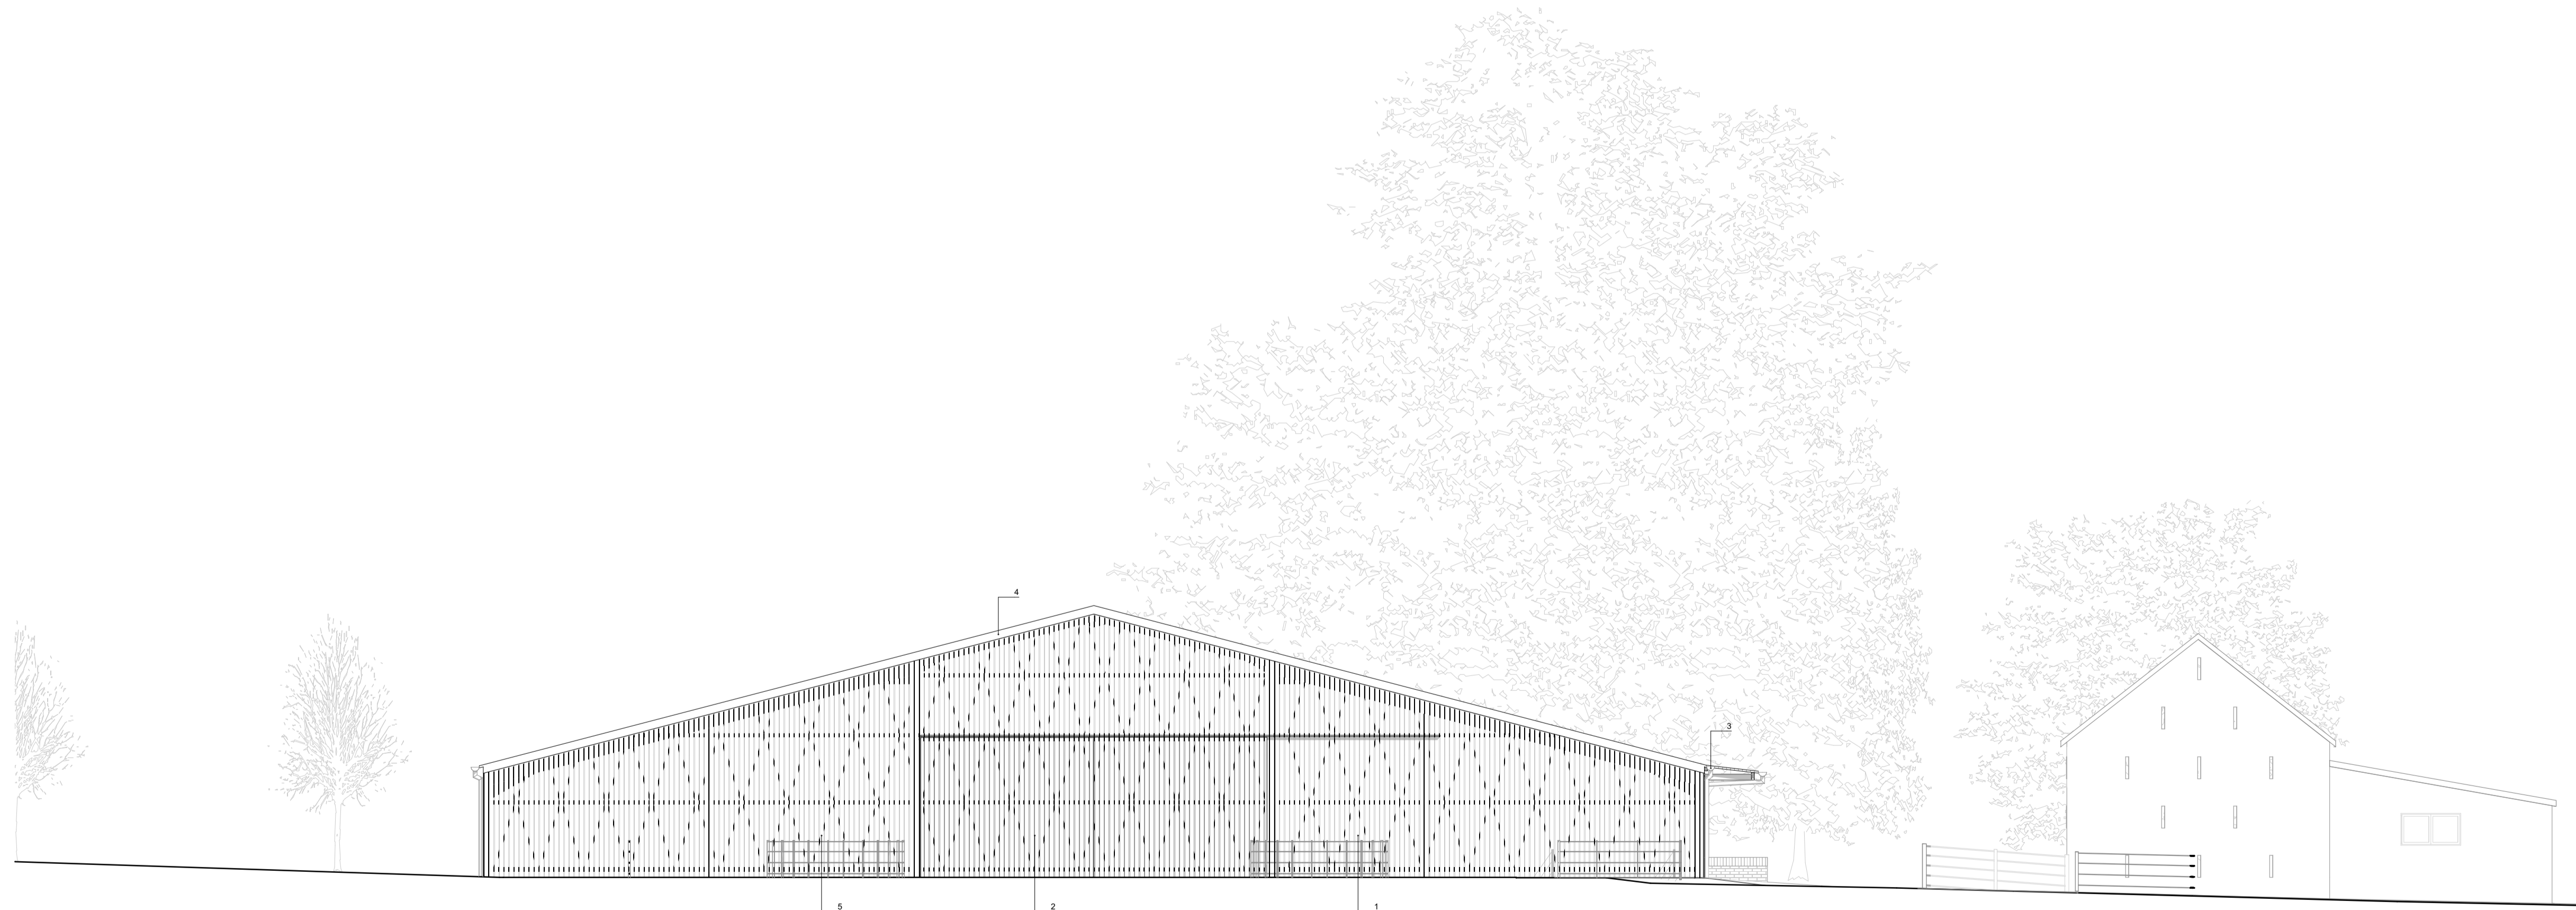

2

E-04 Elevation

1:100

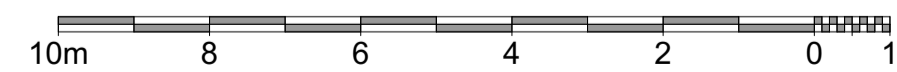

Proposed Elevations E-02_E-04