


- KEY**
1. Profile 6. Corrugated fibre cement roof sheets
  2. Concrete blockwork wall infill between steel columns
  3. Corrugated galvanised steel sheets to face of steel columns
  4. Universal steel column framing
  5. Vertical timber cladding boards
  6. Horizontal timber cladding boards on door.
  7. Corrugated galvanised steel sheets on gate/barn doors
  8. Steel rainwater goods
  9. Timber fascia
  10. Steel cattle stock feed rails



2

E-04 East Elevation


1:100

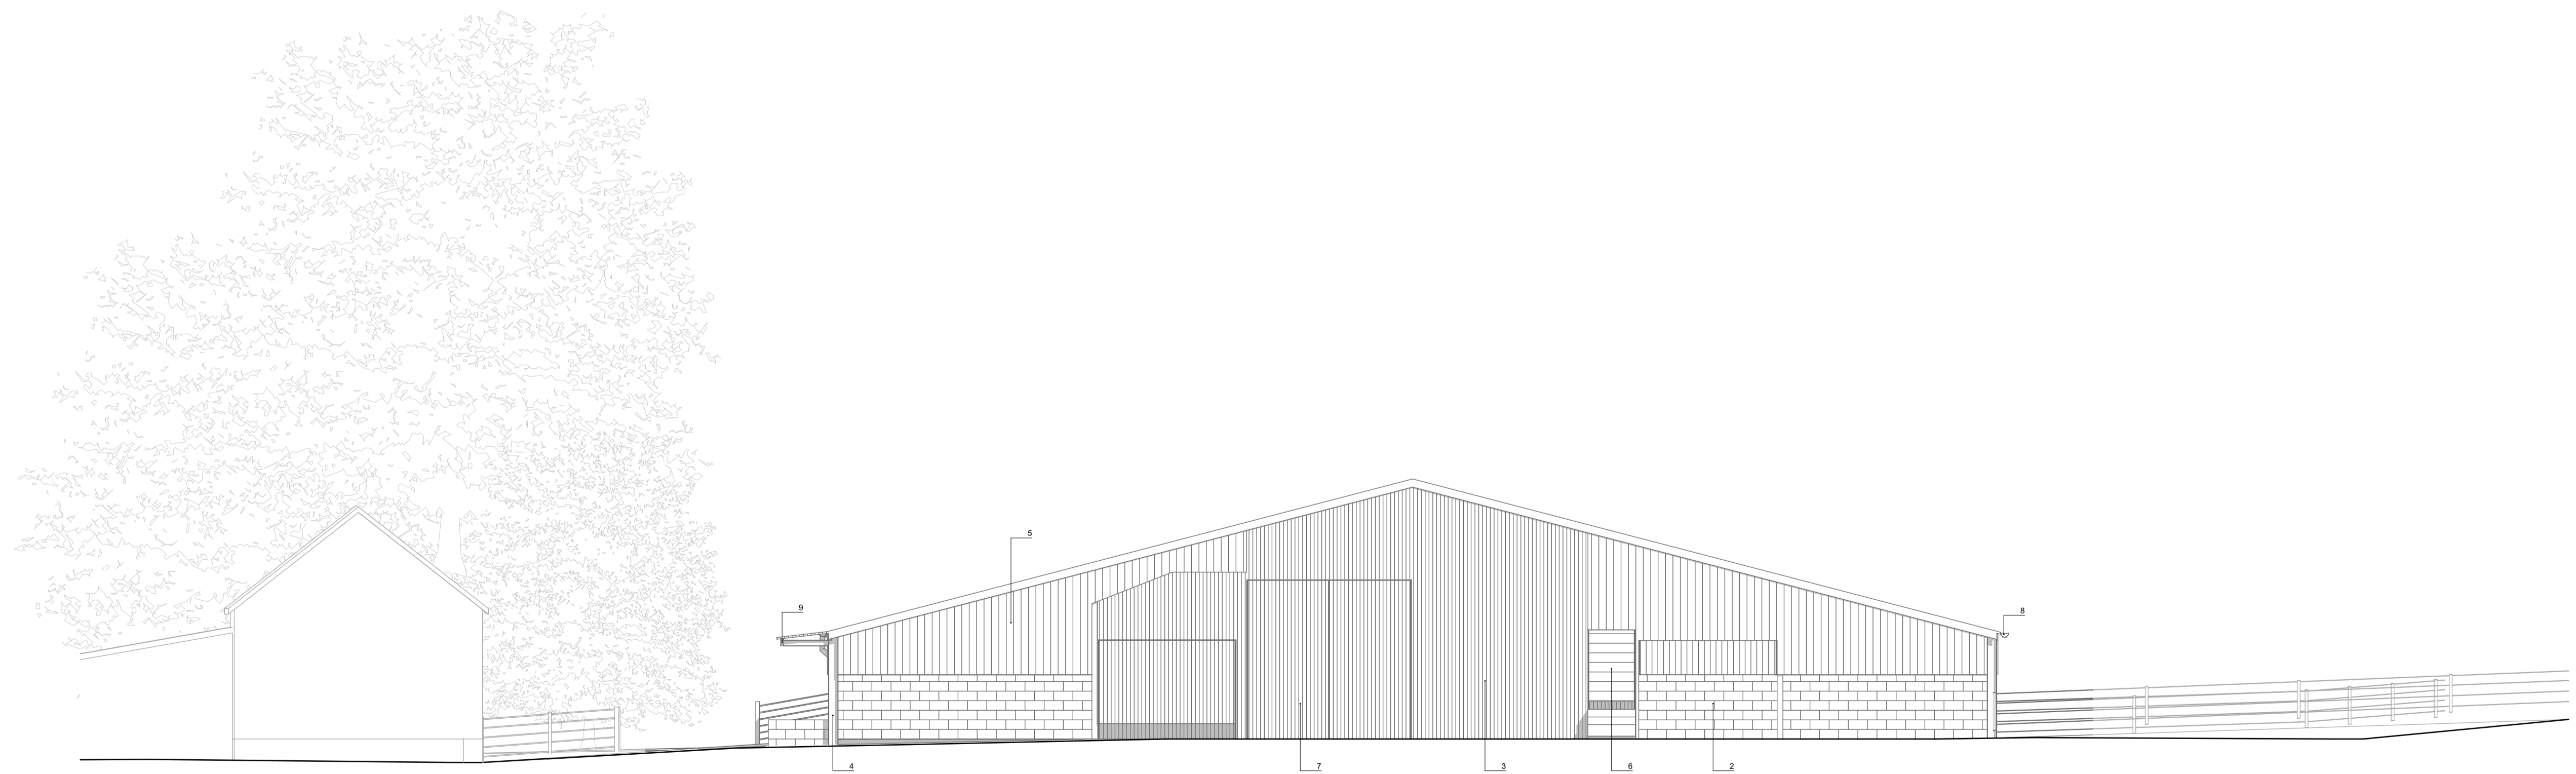

1

E-02 West Elevation

1:100

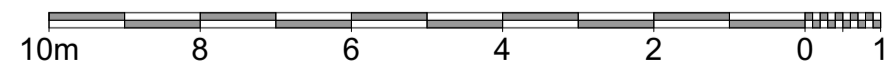

# Existing East\_West Elevations