
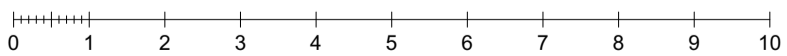
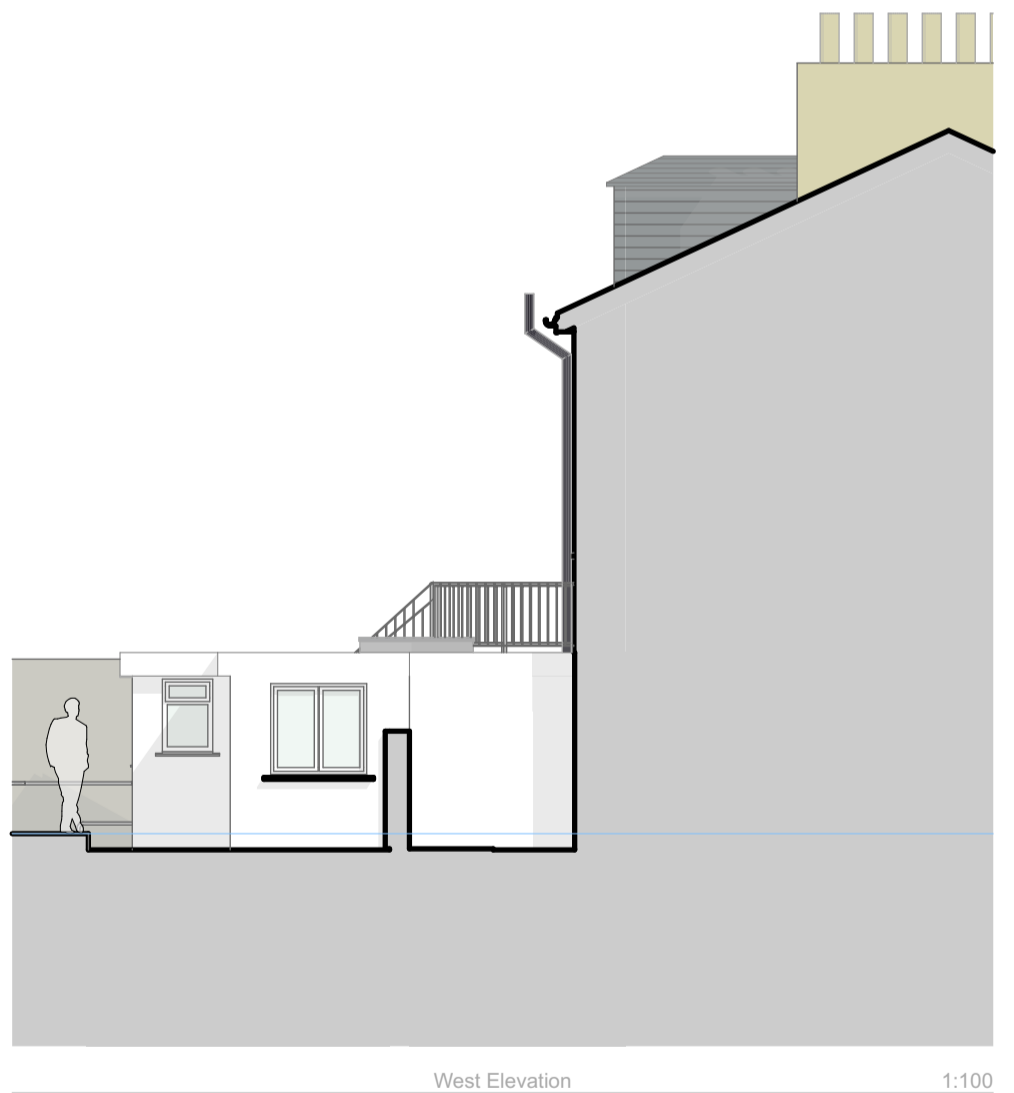


This drawing is copyright to marraum. For construction purposes, do not scale from this drawing all dimensions are to be checked on site and any discrepancy, error or omission is to be reported to the architect.  
 This drawing shall be read in conjunction with all relevant architects and engineers drawings and specifications.

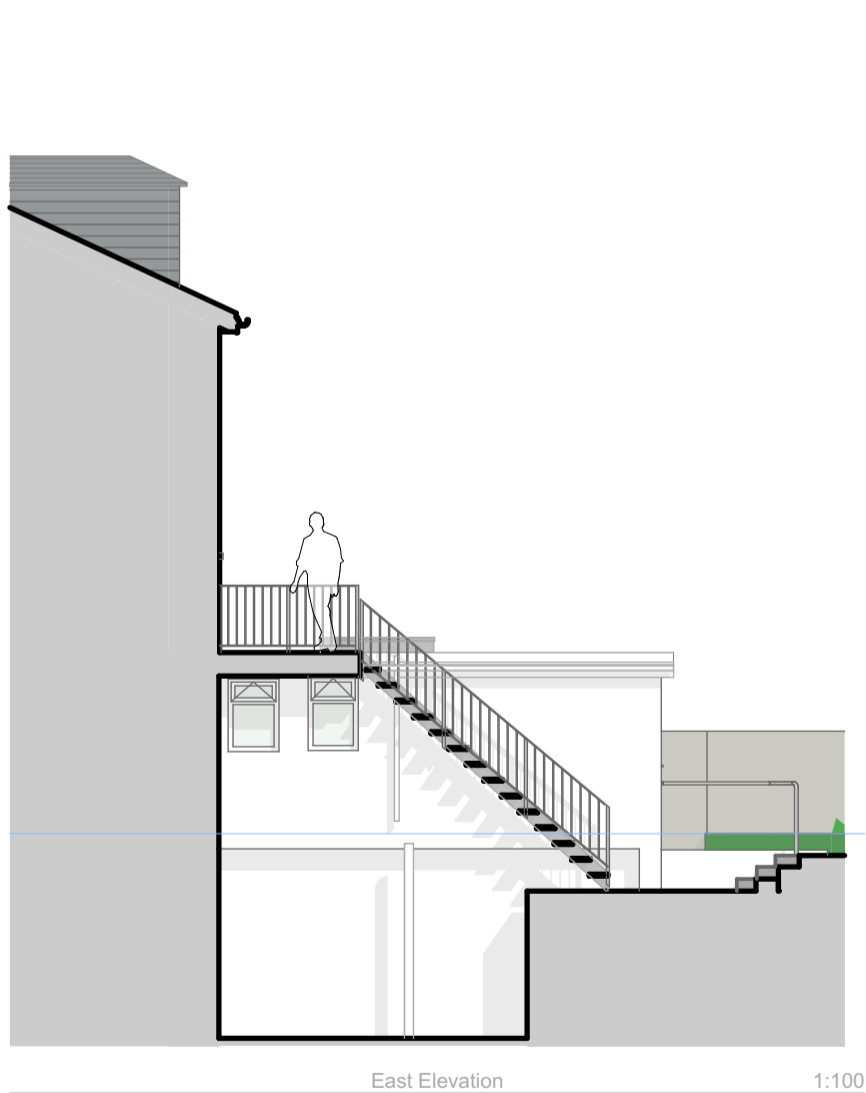

**05\_Proposed**  
 layout reconfiguration and  
 garden room  
 Garden Flat, 4 Clarence Place,  
 Penzance, TR18 2QA

1:100 @ A3

South Elevation, North  
 Elevation, East Elevation, West  
 Elevation, Roof

Planning

**marraum** ©  
 architecture and design  
 01326 617007  
 info@marraum.co.uk

rev	project	date	drawing no	drawn by
	0463.a	27/10/2021	P4.4	AL