



Existing Garage: prefabricated concrete structure
with felt covered flat roof

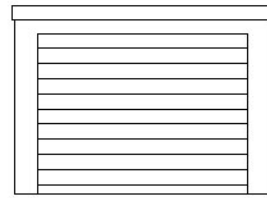


Existing Garage
NE Elevation



Existing Garage
SW Elevation

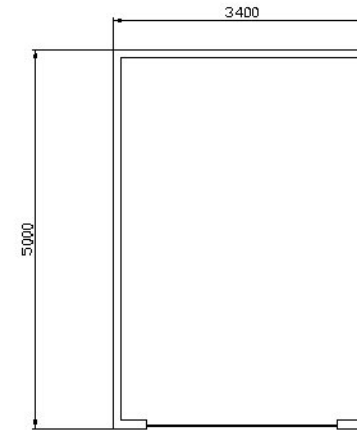

Existing Garage
floor plan

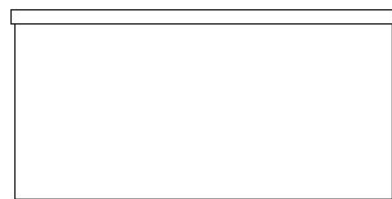

Existing Garage
NW Elevation



Existing Garage
SE Elevation

Scale bar 1:100



Peter E Stokes
Building Design Services,
'Kerris'
Plaidy,
Looe PL13 1LF
01503 262537 peterestokes@btinternet.com

Client: Ms Sarah Phillips
Proposed demolition of existing house and
garage. Building of new house and garage
● 'Resting', Plaidy, Looe PL13 1LF
Existing garage plan and elevations

Scale 1-100
Dwg no 0921-09