



Notes


1. ALL DIMENSIONS ARE IN MILLIMETRES AND LEVELS IN METRES.
2. THIS DRAWING TO BE READ IN CONJUNCTION WITH RELEVANT ARCHITECT'S AND ENGINEER'S DRAWINGS AND SPECIFICATIONS.

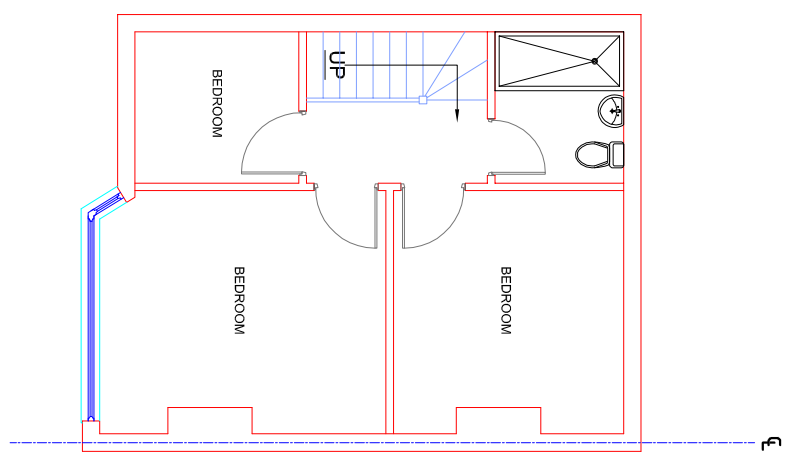

EXISTING FIRST FLOOR PLAN

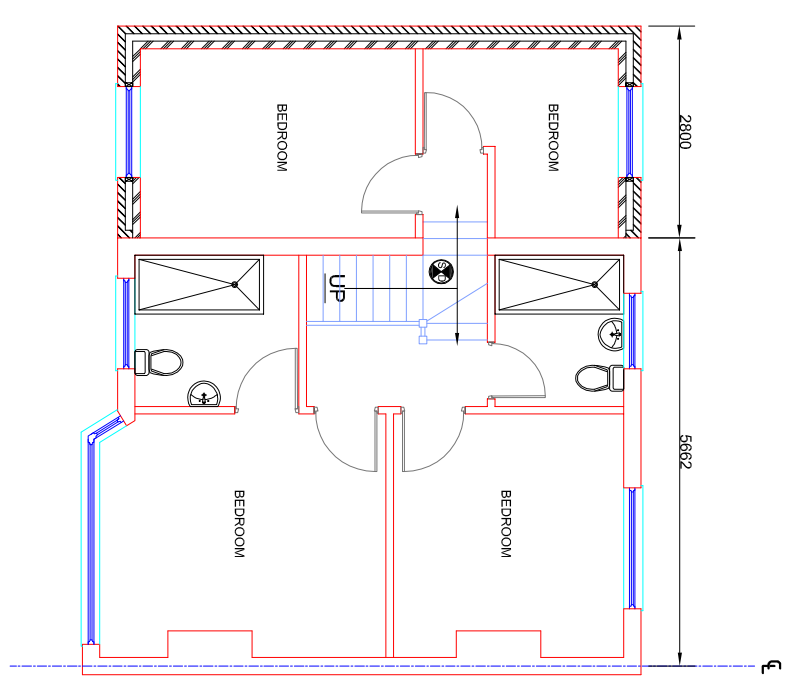

PROPOSED FIRST FLOOR PLAN

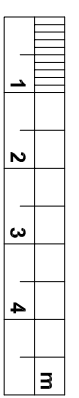

- HEAT DETECTOR WITH SOUNDER
- SMOKE DETECTOR WITH BATTERY BACK UP

DESIGN TEAM
 8 FARM VALE, BEXLEY, DA5 1NJ
 ARCHITECTURAL/CIVIL & STRUCTURAL ENGINEERS

Design Team

Status: **PLANNING**

Drawn by	A3@Scales 1:100		
Date	Eng.	Chk.	App'd.
SEP 2021			
File Ref.			

Drawing No.	02/DT/09/2021	Sheet No.	2
-------------	---------------	-----------	---

Rev.	Date	By	Details of Revision
P1	26.09.2021	ST	

Client: MR RAVI PINDORIA

Project: **DOUBLE STOREY SIDE EXTENSION**

Address: **139 WESTWOOD LANE, WELLING, DA16 2AH**

Title: **FIRST FLOOR PLAN**