




South Elevation

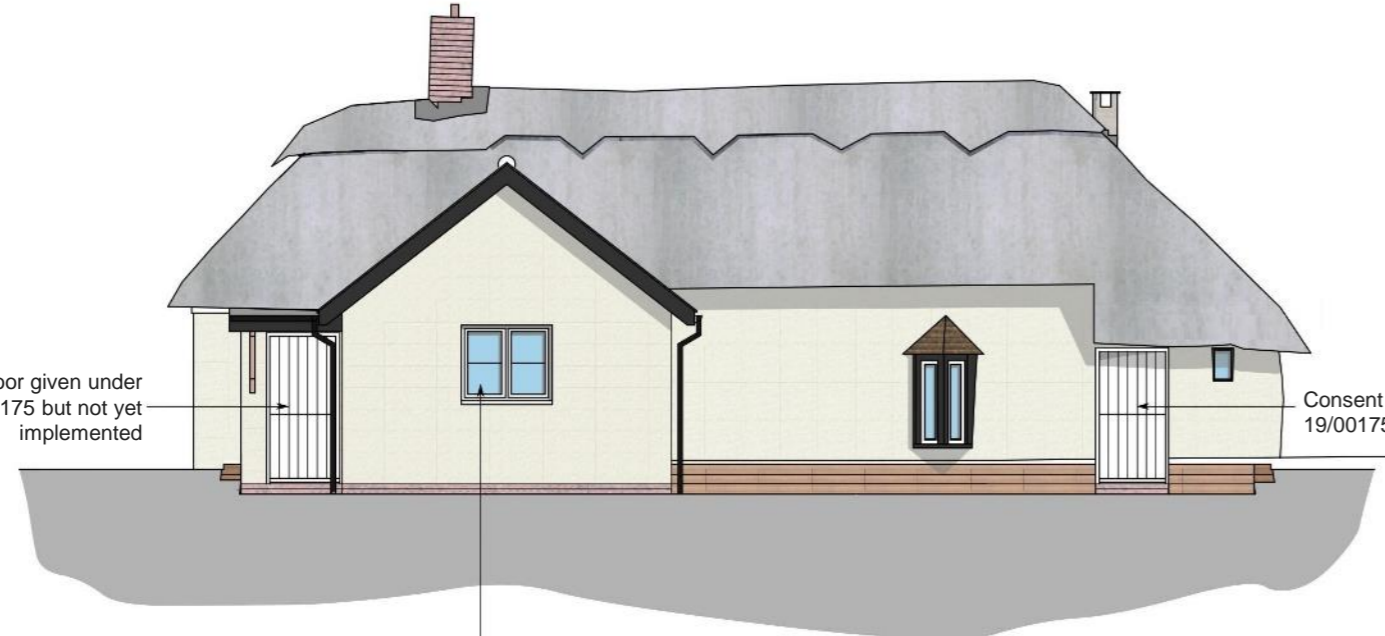

North Elevation

Consent for new door given under application 19/00175 but not yet implemented

Consent for new door given under application 19/00175 but will not be implement

Consent for extension given under application 19/00175 but not yet implemented



West Elevation

Consent for extension given under application 19/00175 but not yet implemented


Consent for Bifold Doors given under application 19/00175 but not yet implemented

Consent for new window given under application 19/00175 but will not be implement




East Elevation

Consent for extension given under application 19/00175 but not yet implemented

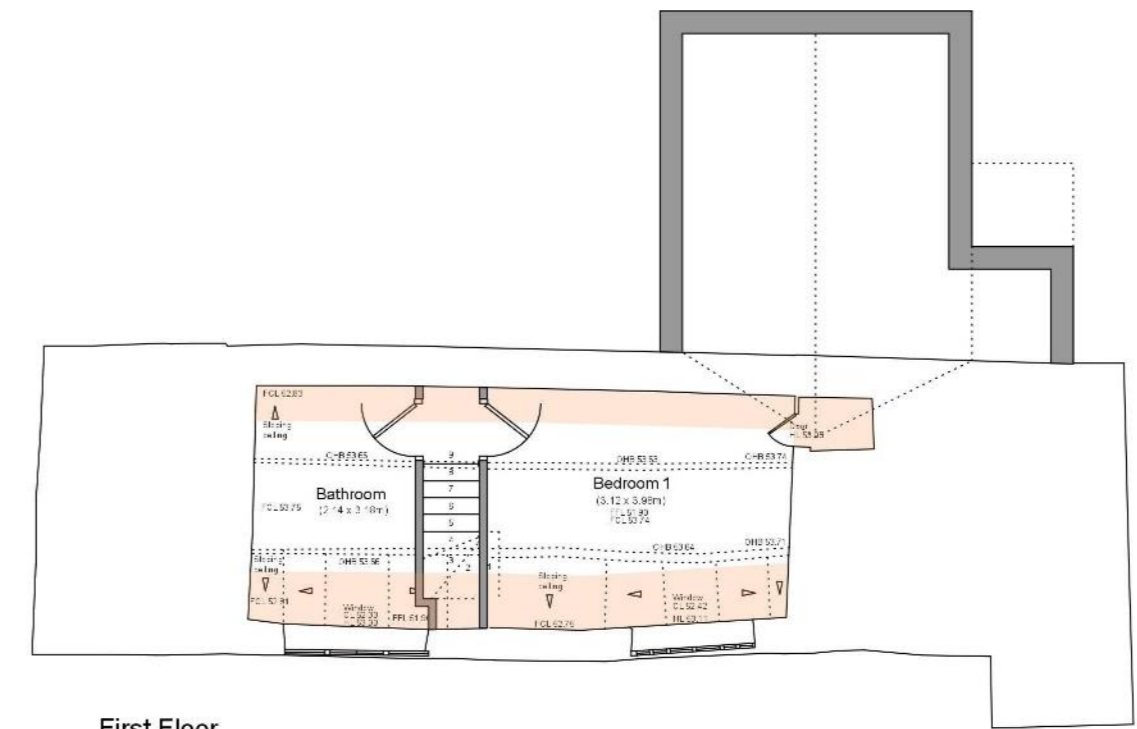


First Floor

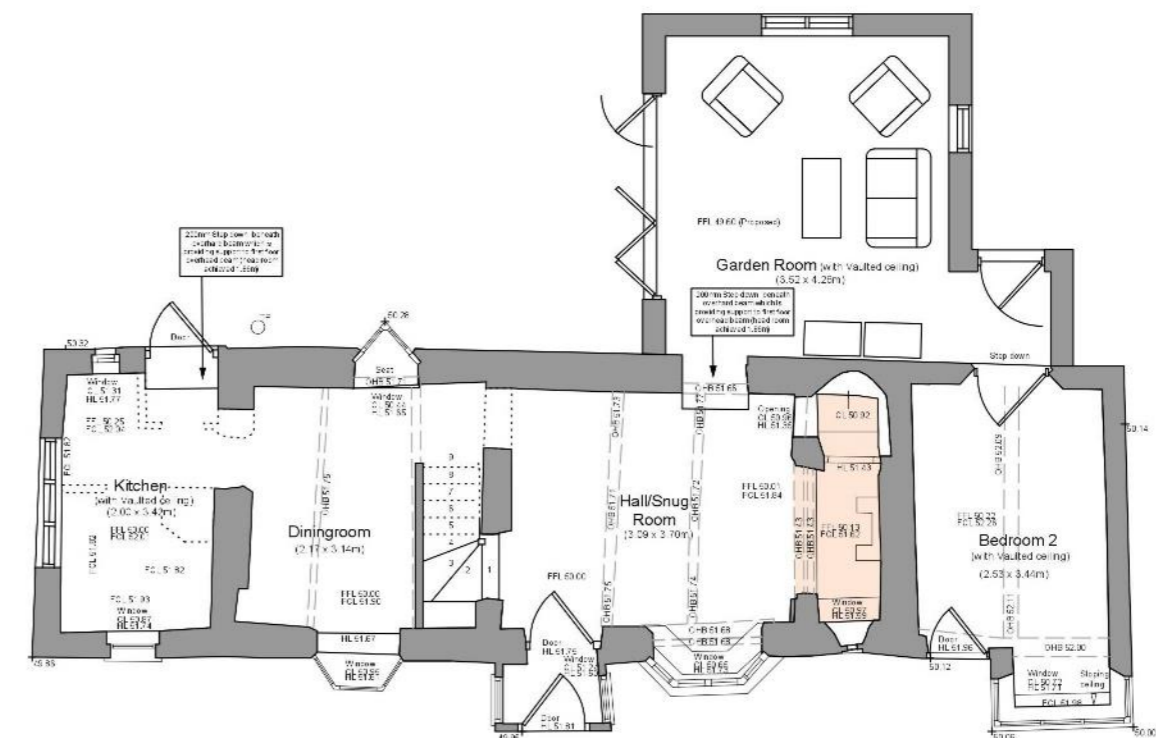

Ground Floor

Scale Bar 1:100 @ A2

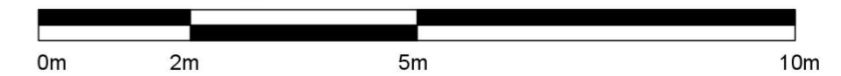

Title; Laurel Cottage, Northover Lane, Tiptoe, Hampshire, SO41 6FS

Existing Elevations and Floor Plans – Dwelling

Scale; 1/100 @ A2

Date; March 2020

Plan No; SC/0001/02