





PROPOSED EAST ELEVATION



PROPOSED SOUTH ELEVATION

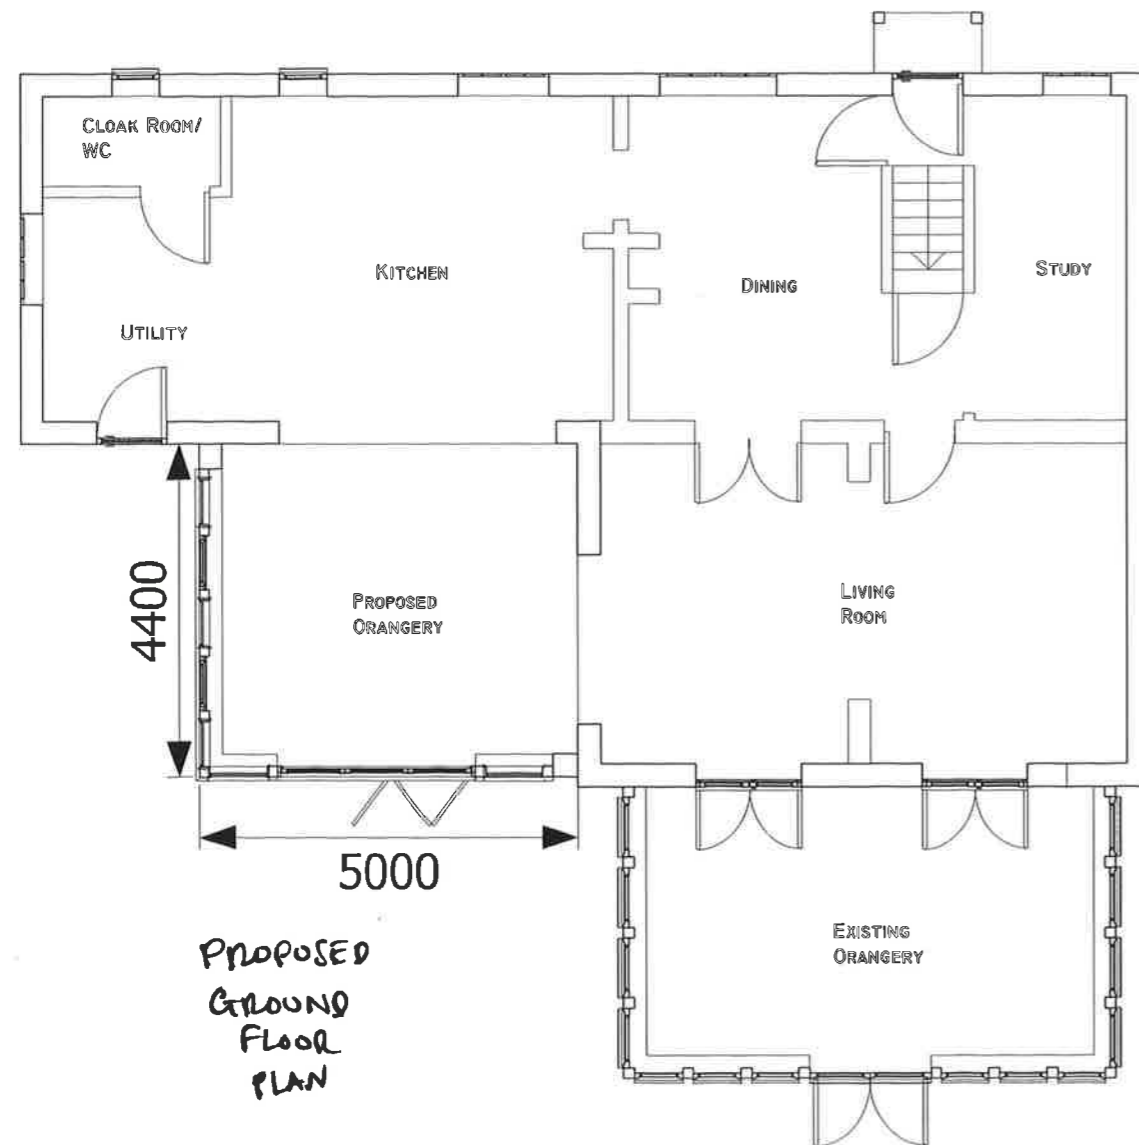

PROPOSED GROUND FLOOR PLAN

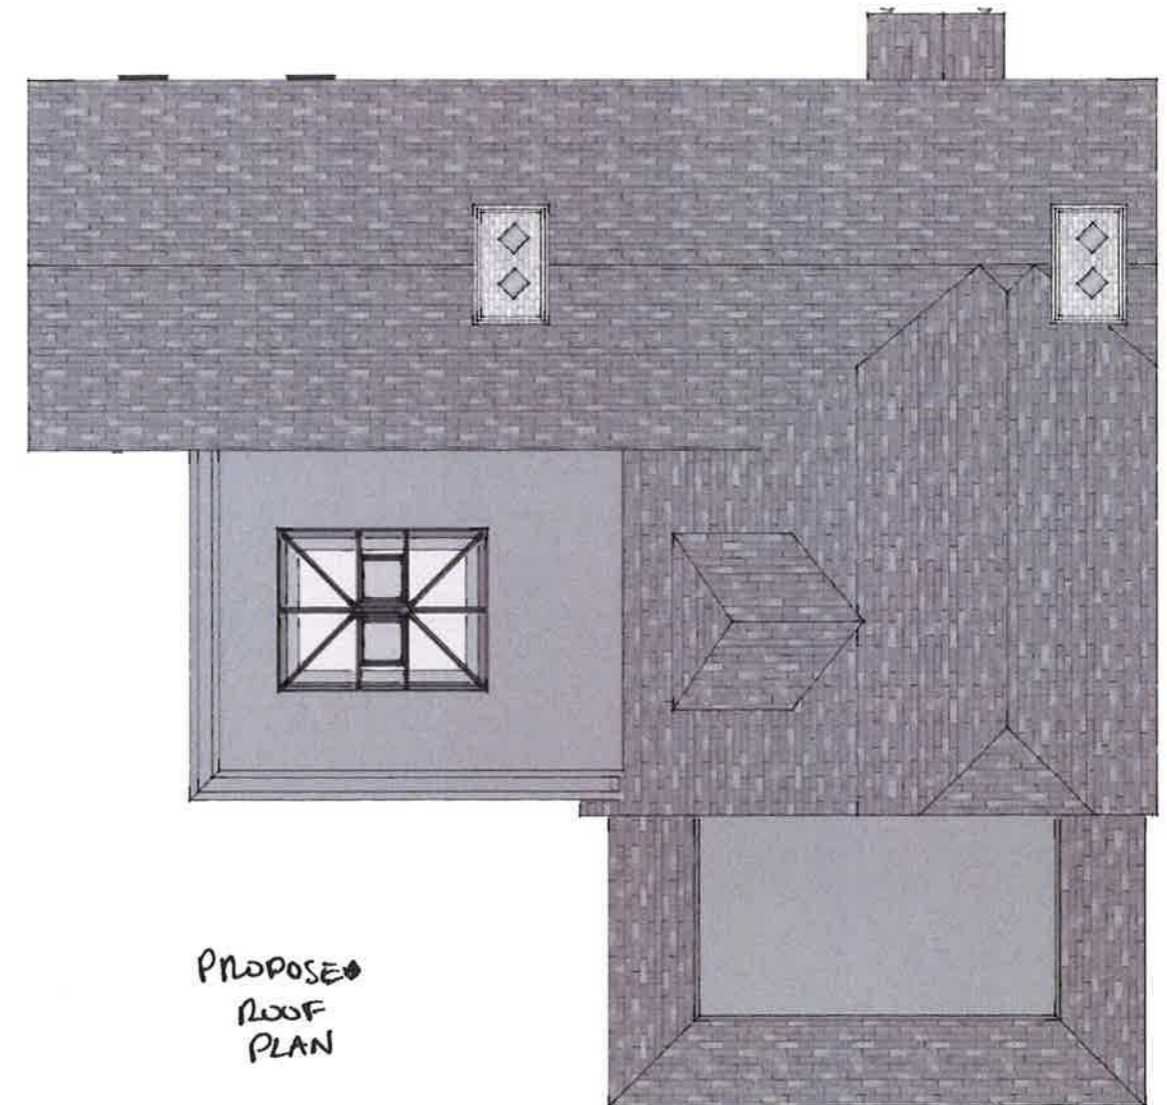

PROPOSED ROOF PLAN



Proposed

Drawing No. 49839/14

Mrs Fell
Oak Framed Orangery - 1:100 Date 18/11/21