


**SITE LOCATION PLAN**  
(1:1250)

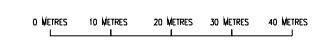

NOTES:

1. THIS DRAWING TO BE READ IN CONJUNCTION WITH ALL OTHER RELEVANT DRAWINGS AND/OR SPECIFICATIONS FOR THIS PROJECT.
2. ALL DIMENSIONS TO BE CONFIRMED ON SITE PRIOR TO CONSTRUCTION. ANY DISCREPANCIES TO BE REPORTED TO THE DESIGNER.
3. ALL DIMENSIONS IN mm UNO.
4. RESPONSIBILITY IS NOT ACCEPTED FOR ERRORS MADE BY OTHERS IN SCALING FROM THIS DRAWING. ALL CONSTRUCTION INFORMATION SHOULD BE TAKEN FROM FIGURED DIMENSIONS ONLY.
5. WHERE APPROPRIATE, THE PROVISIONS OF THE PARTY WALL ACT 1996 AND SUBSEQUENT AMENDMENTS ARE BROUGHT TO YOUR ATTENTION.

No.	Revision/Issue	Date



TEL : 0845 25 77 180  
EMAIL: MAIL@THOMASBUILDINGPLANS.CO.UK  
WWW.THOMASBUILDINGPLANS.CO.UK

Project Name and Address  
**SINGLE STOREY REAR EXTENSION**

Mr & Mrs Bessex  
7 Lincombe Ave  
Downend, Bristol  
BS16 5UD

Drawing Title <b>Block Plan &amp; Site Location Plan</b>	Scale <b>1:50 @A3 U.N.O</b>
Drwg No. Issue/Status <b>926-P4 First Issue</b>	Date <b>01.11.2021</b>