



EXISTING FIRST FLOOR 1:50

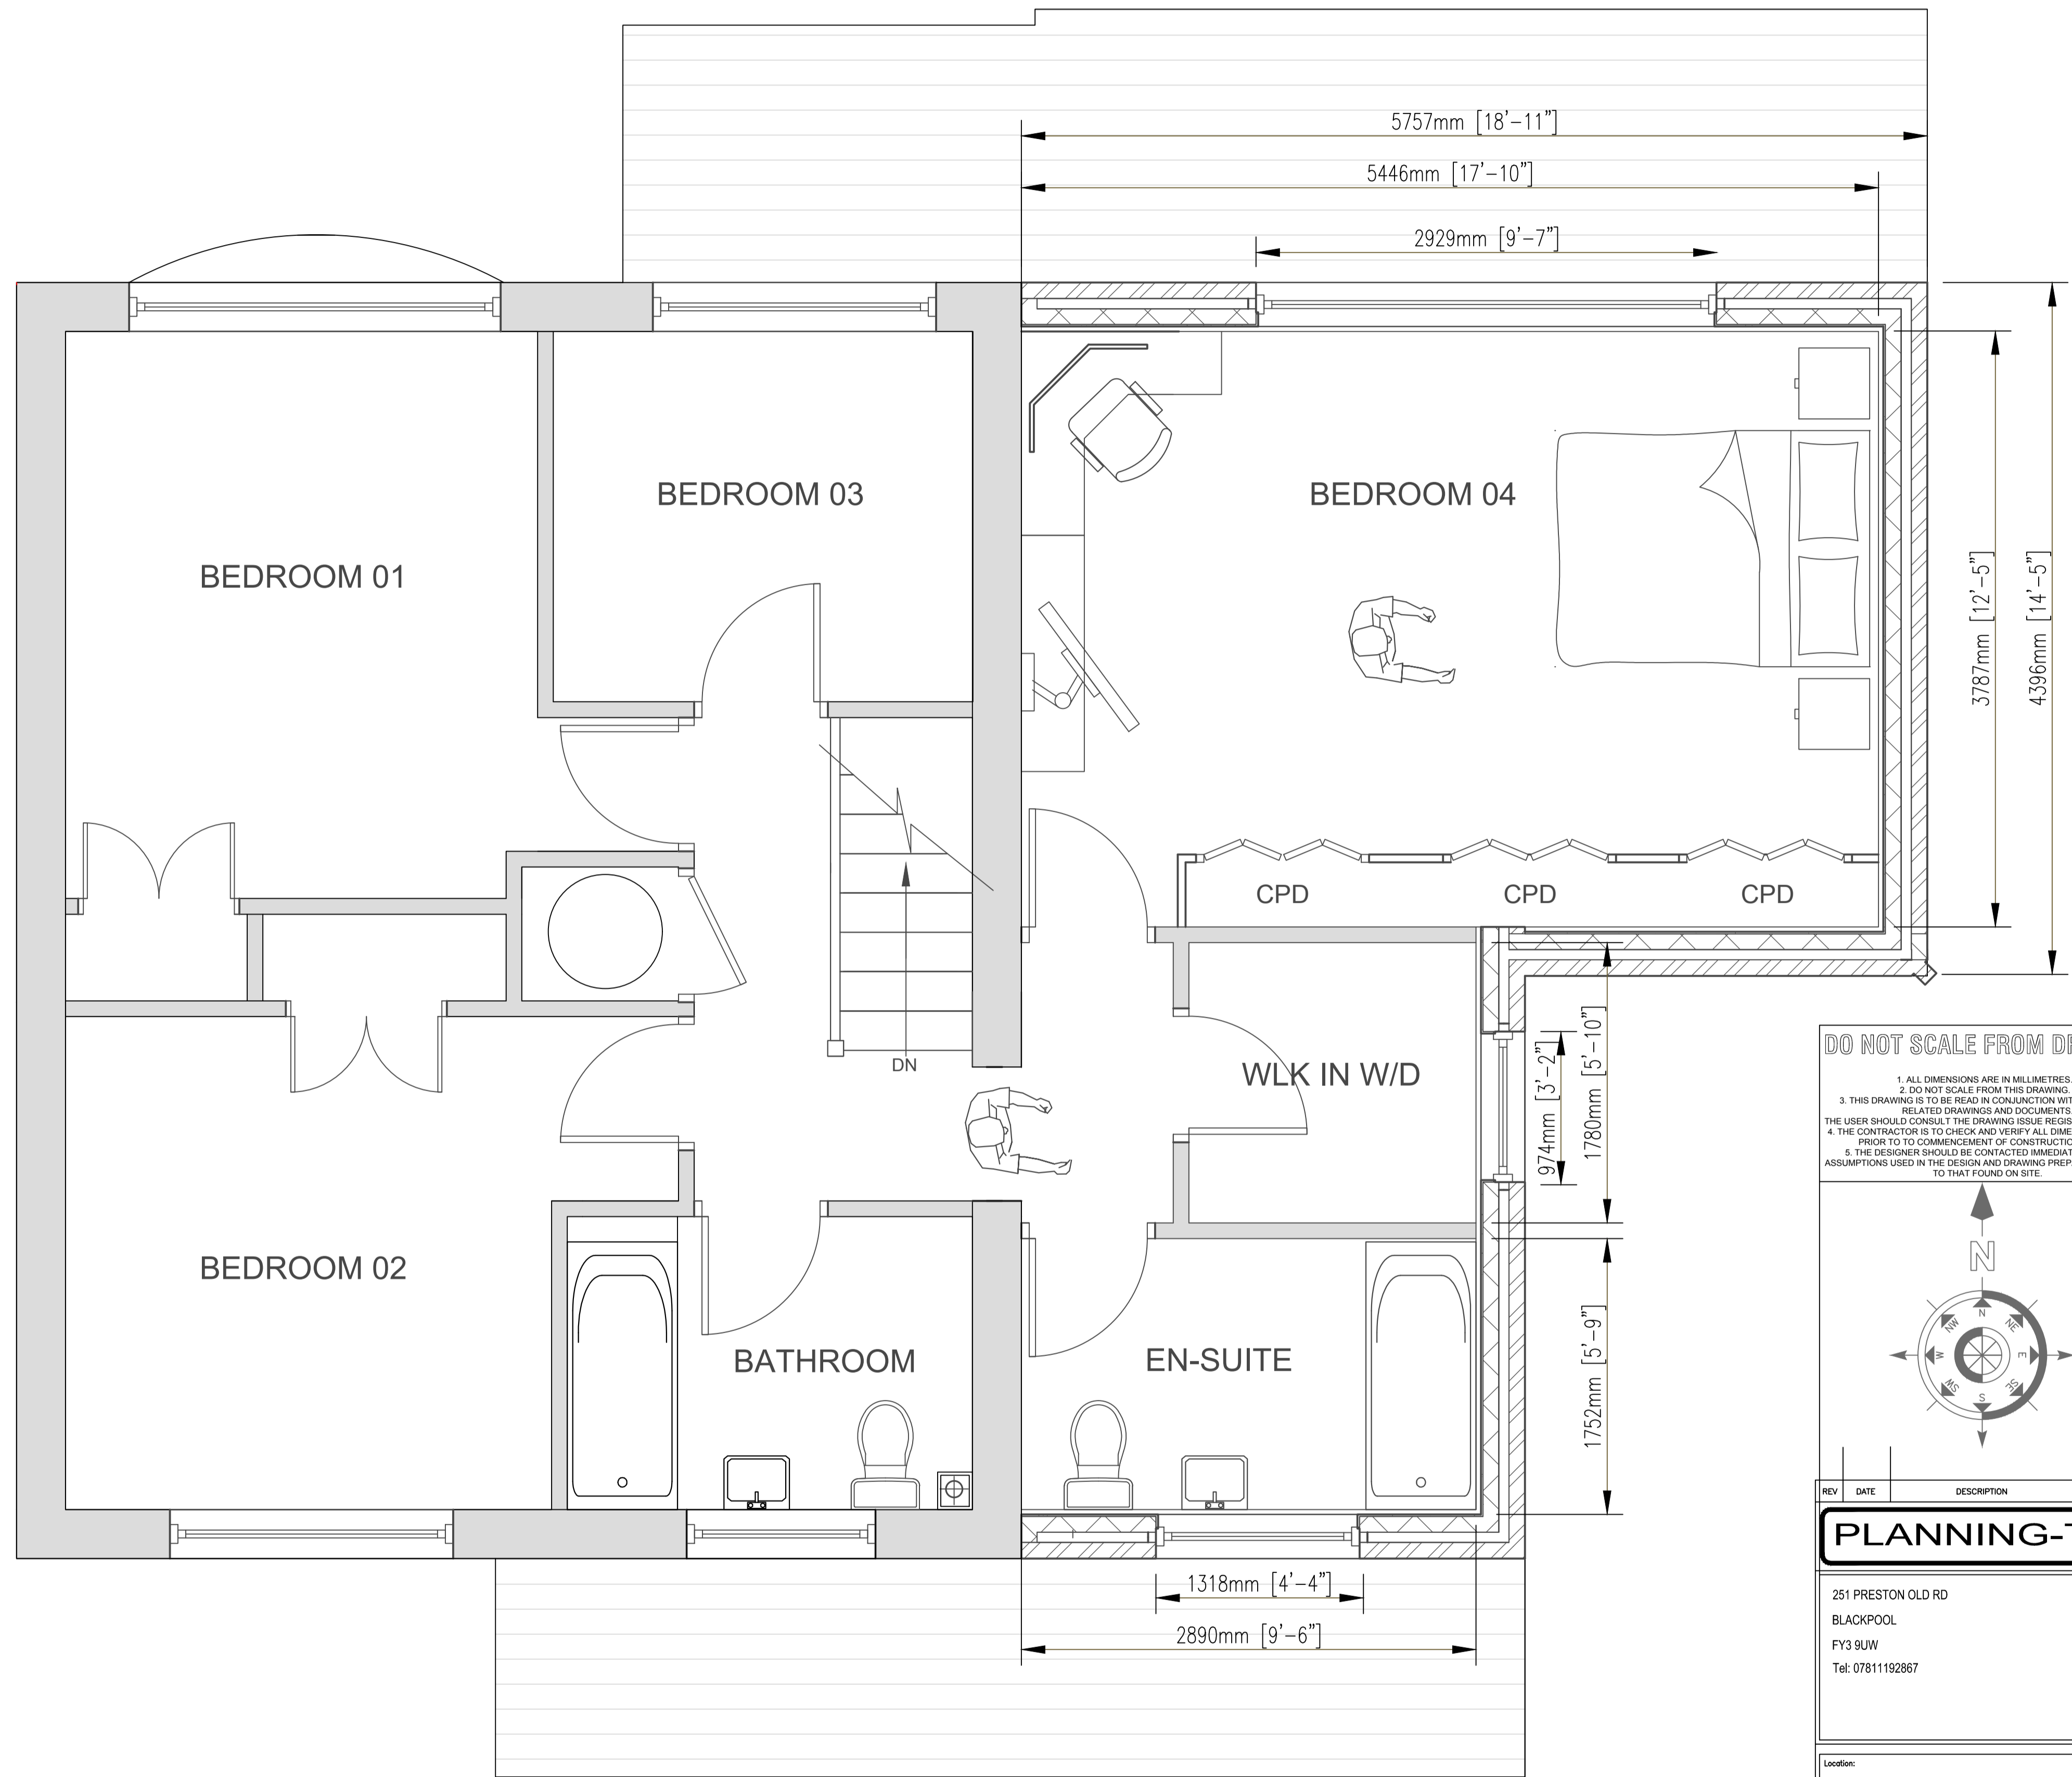

PROPOSED FIRST FLOOR 1:25

DO NOT SCALE FROM DRAWING

1. ALL DIMENSIONS ARE IN MILLIMETRES.
2. DO NOT SCALE FROM THIS DRAWING.
3. THIS DRAWING IS TO BE READ IN CONJUNCTION WITH ALL OTHER RELATED DRAWINGS AND DOCUMENTS.
4. THE CONTRACTOR IS TO CHECK AND VERIFY ALL DIMENSIONS ON SITE PRIOR TO COMMENCEMENT OF CONSTRUCTION WORKS.
5. THE DESIGNER SHOULD BE CONTACTED IMMEDIATELY IF THE ASSUMPTIONS USED IN THE DESIGN AND DRAWING PREPARATION DIFFER TO THAT FOUND ON SITE.

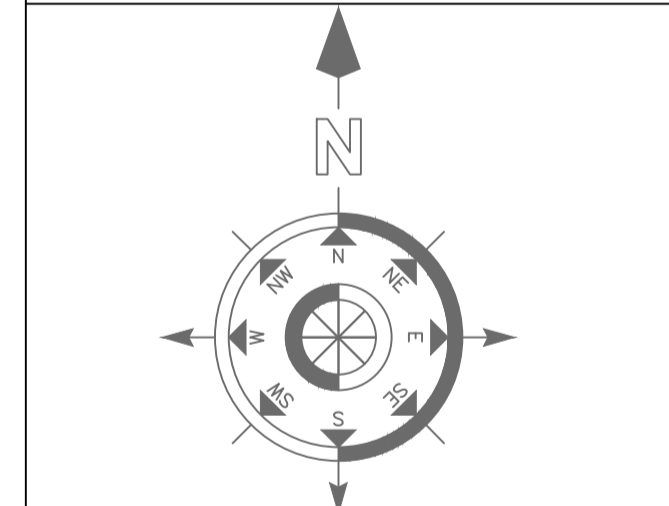

REV	DATE	DESCRIPTION	DRWN BY	CHKD BY
PLANNING-TEC				

251 PRESTON OLD RD
 BLACKPOOL
 FY3 9UW
 Tel: 07811192867

Location:

Project Title:

Drawing Title:
 PLANNING APPLICATION

Drawn By:	Date:	Scale:	AS-SHOWN@A1
Checked By:			
Drawing No:			Rev(0-0)