




When plotted correctly, at A1, this line will measure 100mm at full size
CHECK PRINTED SIZE

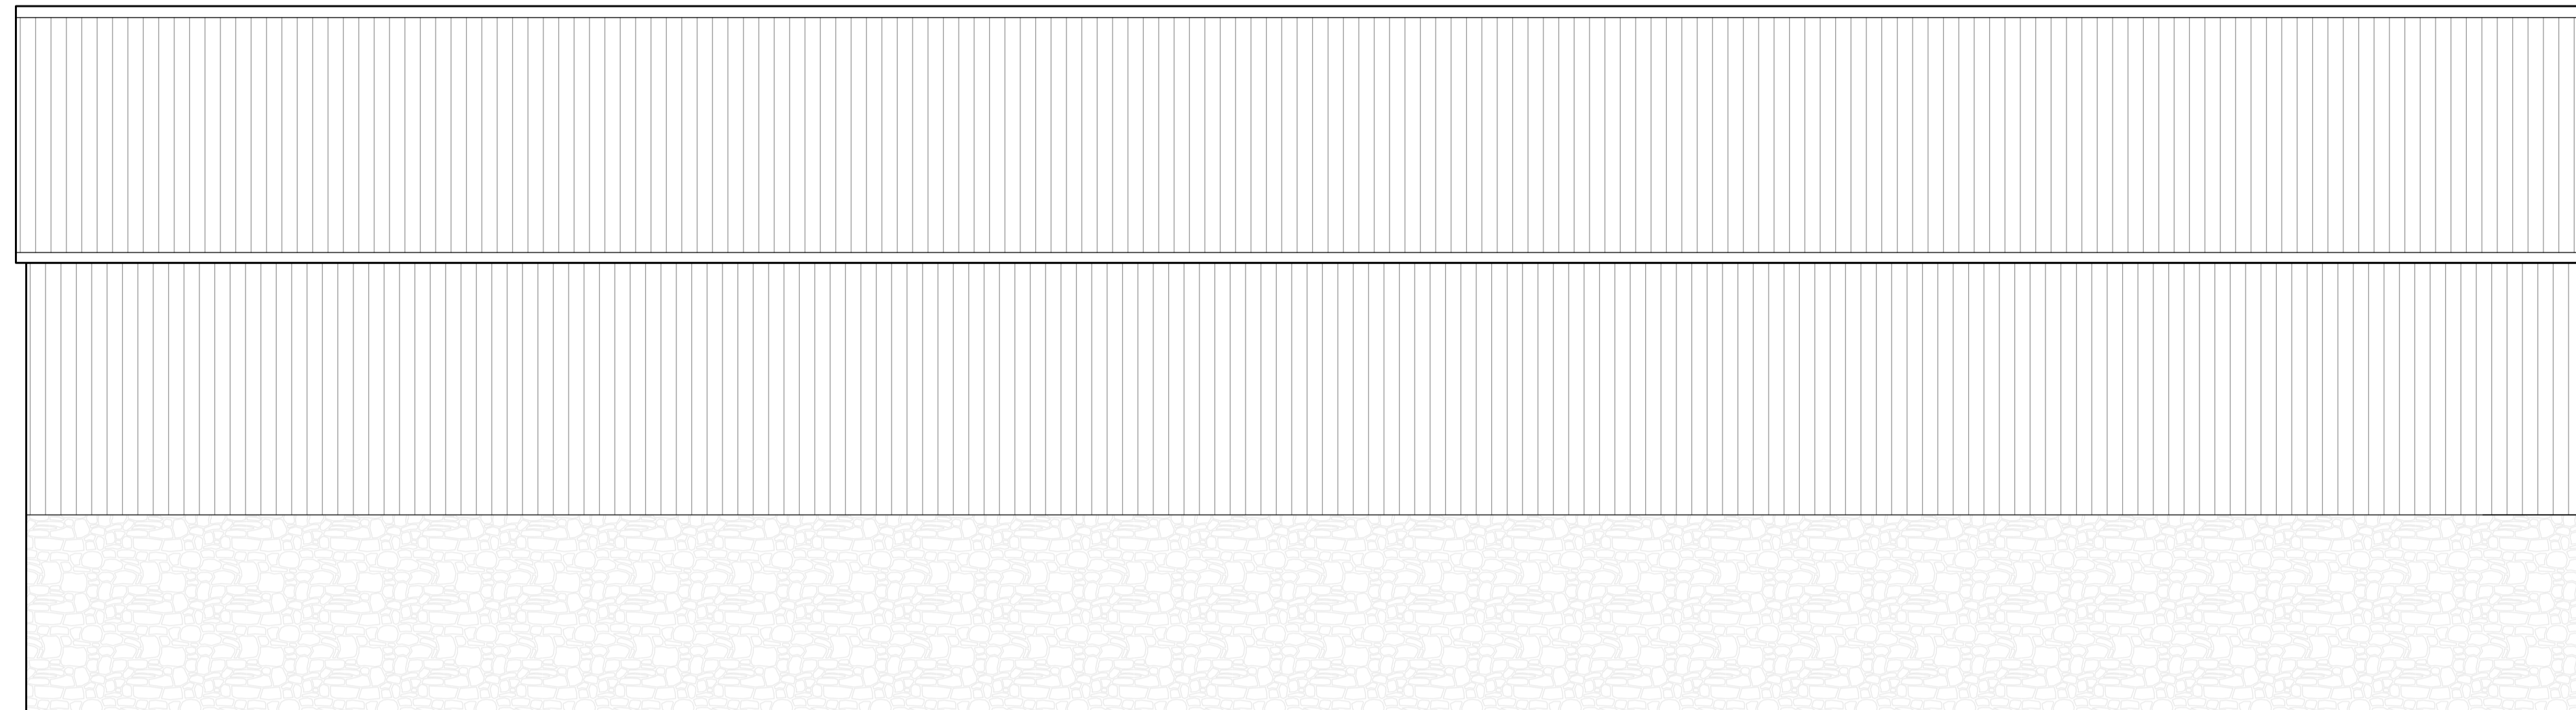

Proposed Rear Elevation

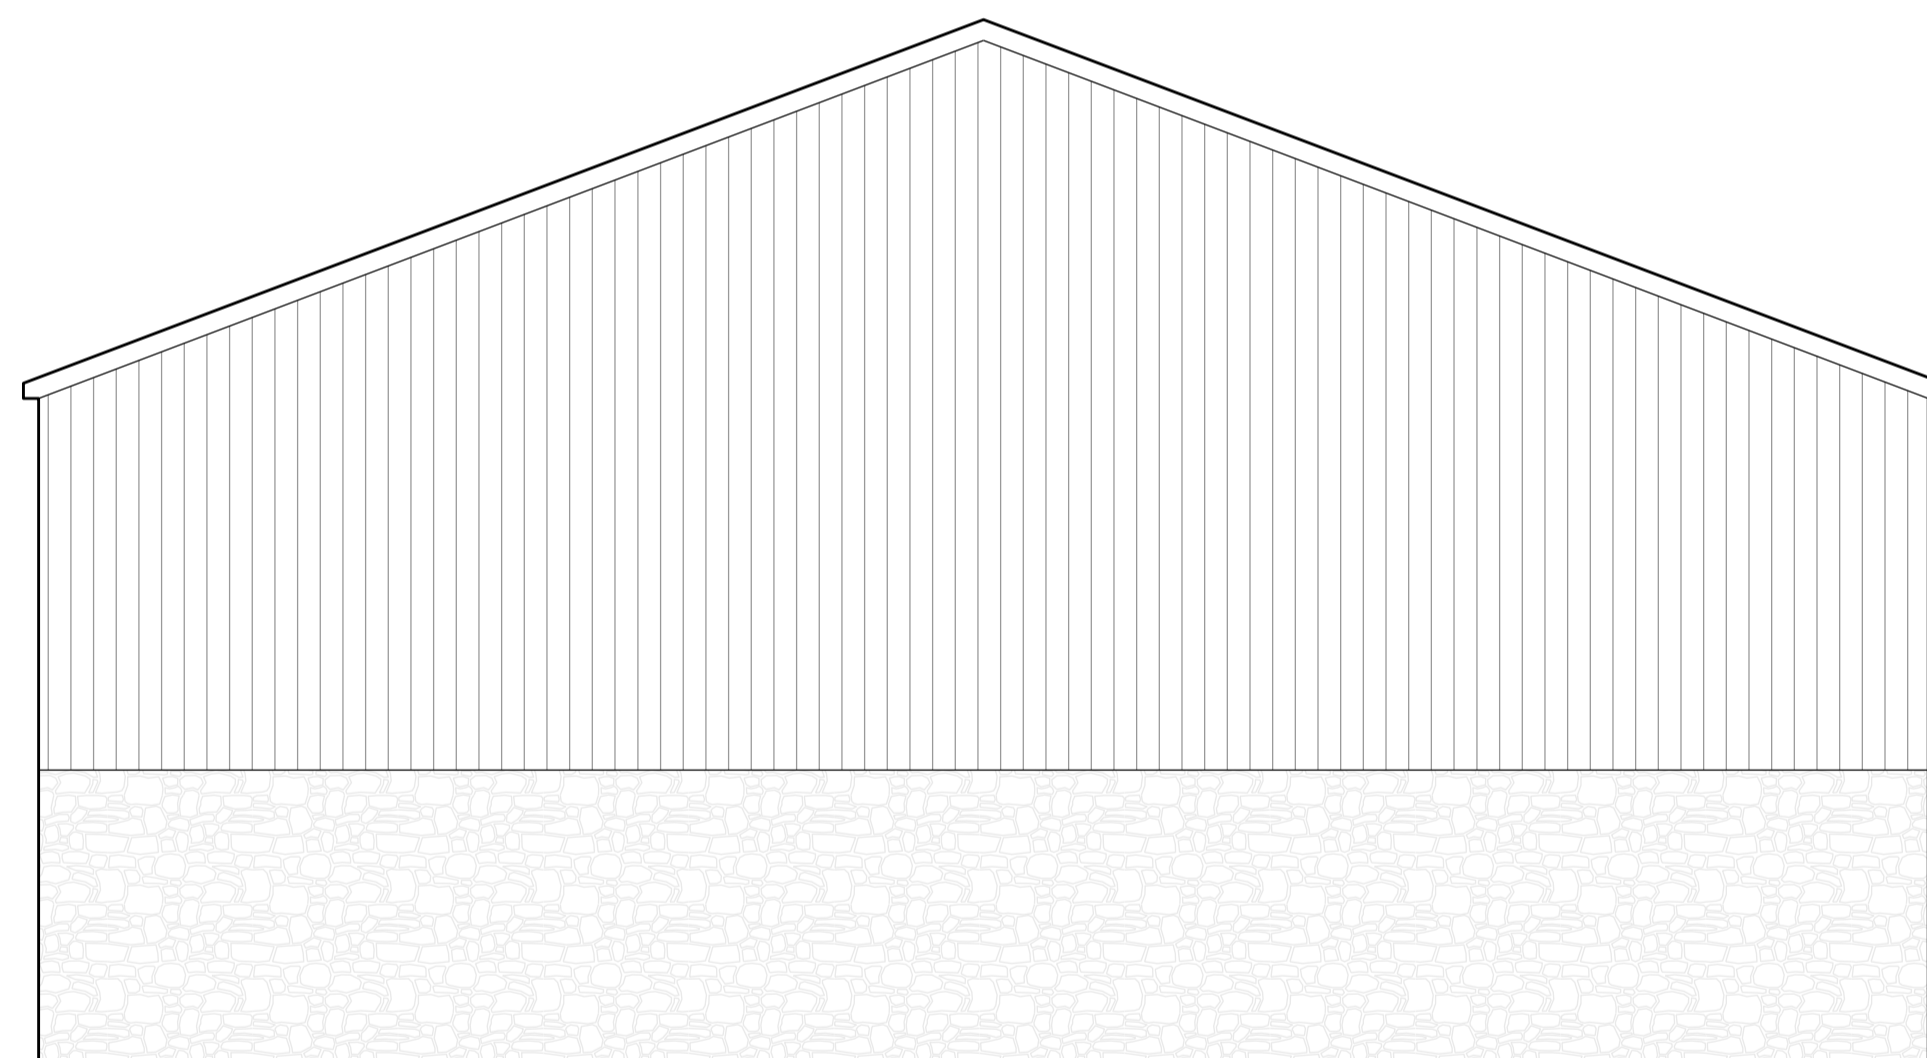

Proposed Side Elevation

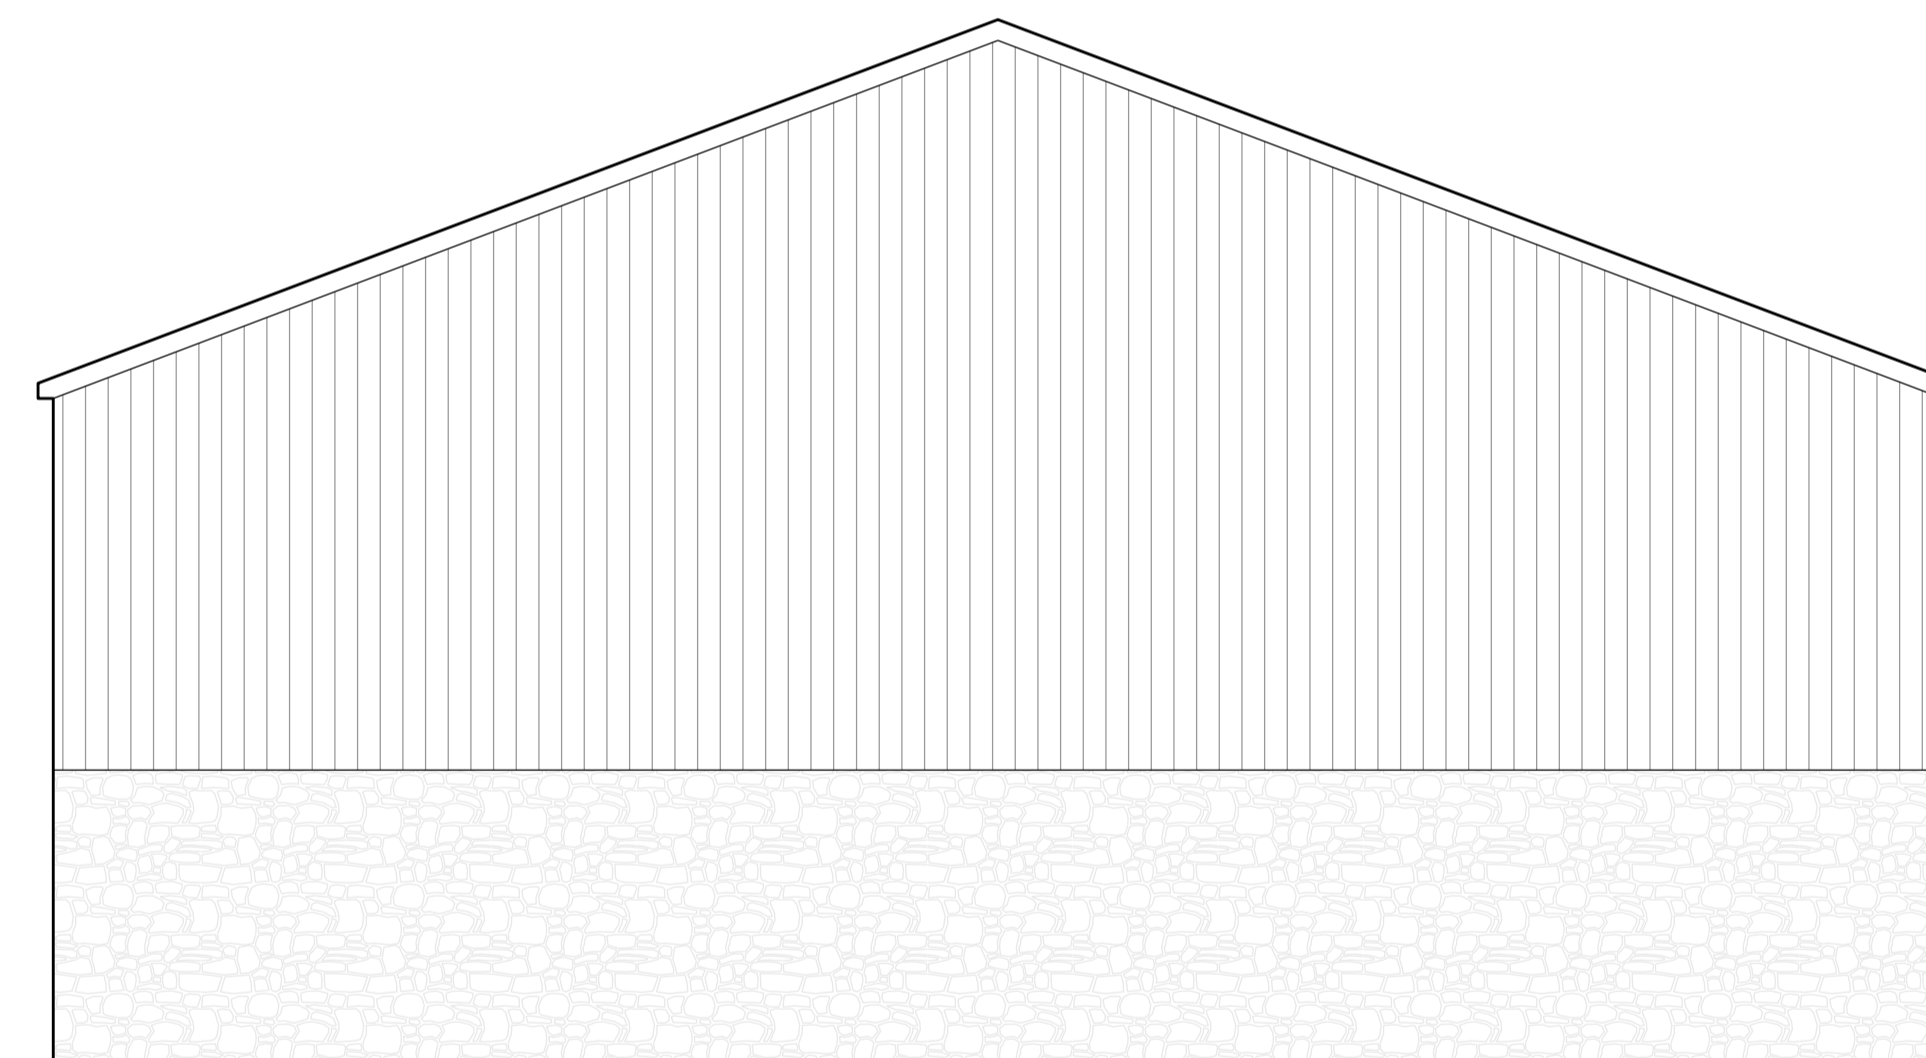

Proposed Side Elevation

