




- 1.8m Close board fence
- Post and rail fence
- Permeable block paving TBC
- RCP
- Refuse collection point
- Bins to be kept in rear gardens

REVISION:
A 05.11.2021 ISSUED FOR PLANNING

NOTES:
© Copyright of this drawing remains vested with V4 Architects Ltd. All rights reserved. No part of this drawing is to be reproduced, stored in a retrieval system, or transmitted in any form or by any means, electronic, mechanical, photocopying, recording, or by any information storage and retrieval system, without the prior written permission of V4 Architects Ltd. Use of the drawings for third parties must be agreed with V4 Architects Ltd. For construction check and use figured dimensions only. All dimensions are to be given in millimetres unless otherwise stated. If you have any questions on the drawings, please do not hesitate to contact us at:
studio@v4architects.com
01908 464 325
V4 Architects Ltd.

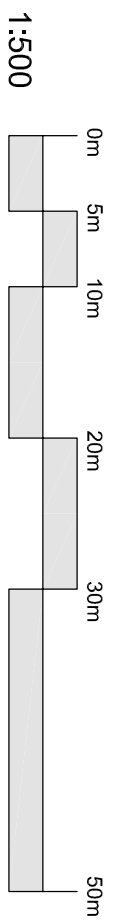

PROJECT:
Land off Church Street, Hargrave

CLIENT:
Bastion Group

DRAWING SHEET:
Boundary Treatments & Hardsurfacing

DRAWING NUMBER & REVISION:
V41000-002A

DATE
Oct 2021

SCALE
1:500@A3

Status
PLANNING

