



450

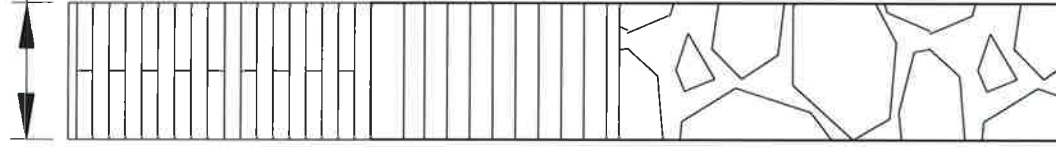

Mr Julian Fry
Old Rosings, Farley Lane, Westerham.
Kent. TN16 1UD 1:25 SCALE

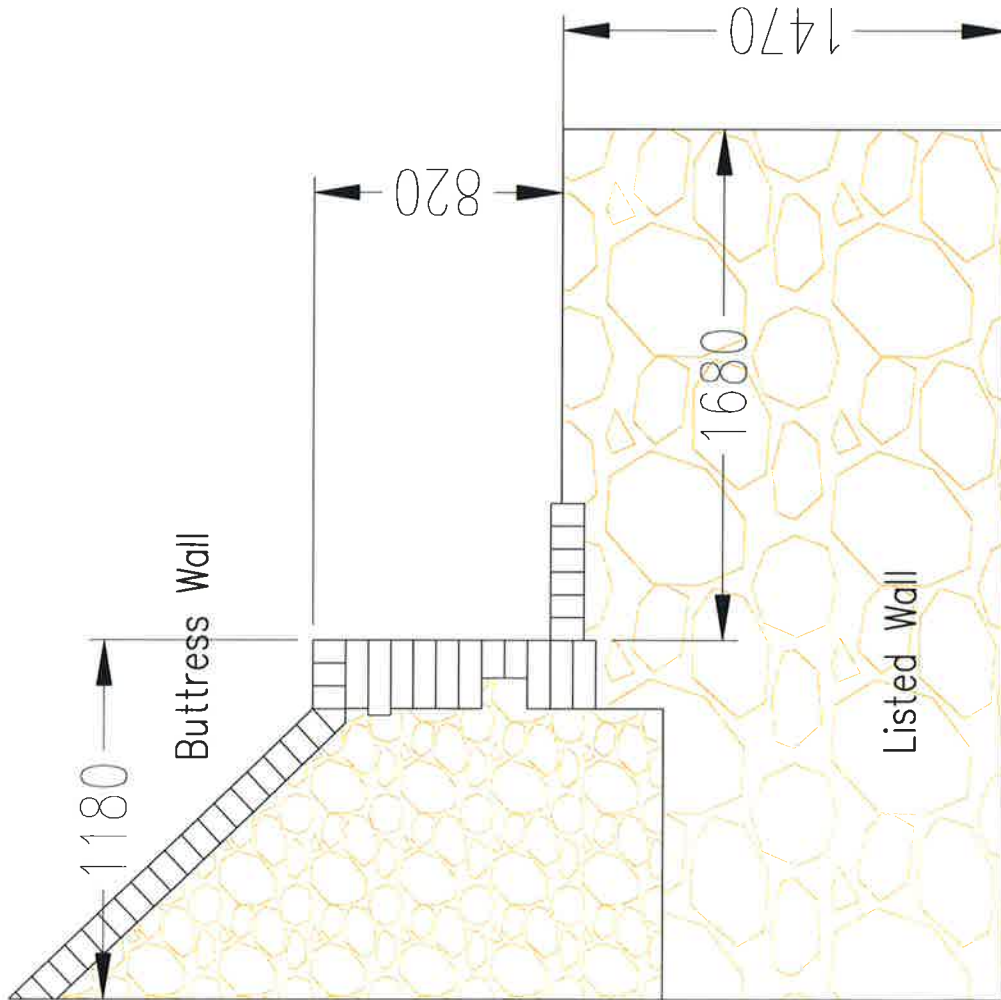

ELEVATIONS

Detail of Listed Wall and Buttress
JOB NO. 320/16