


PILLATON.2

4. Floor Plan

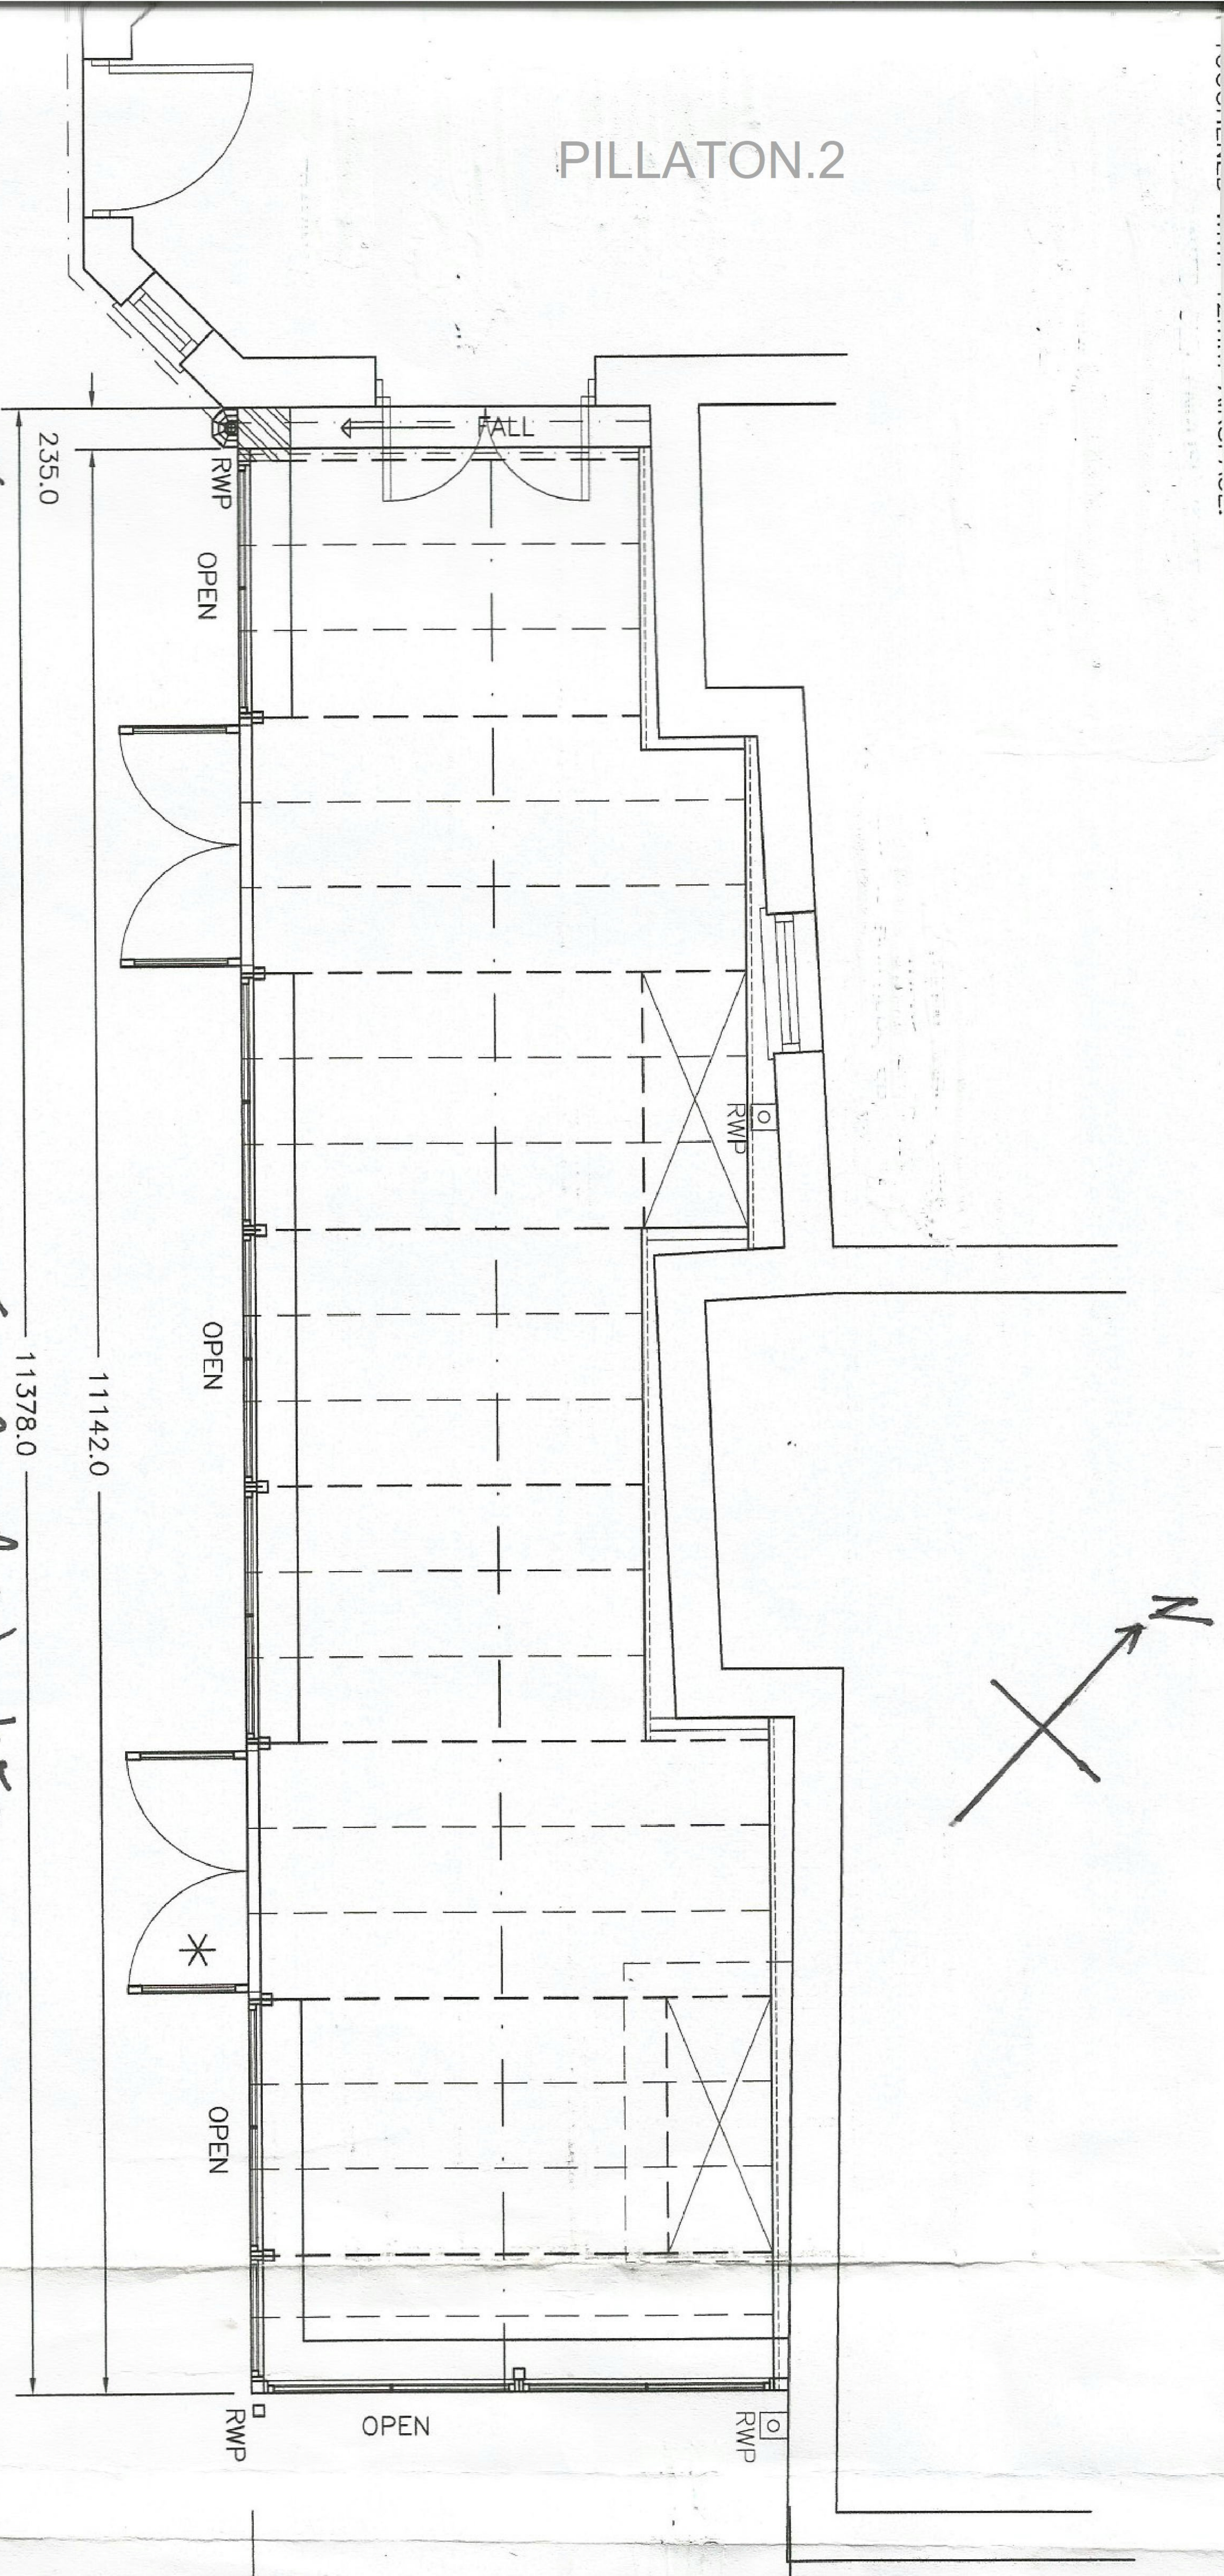

EXISTING : - CONSERVATION Floor Plan 1:50

