



MORTISED PLAN (Roof)

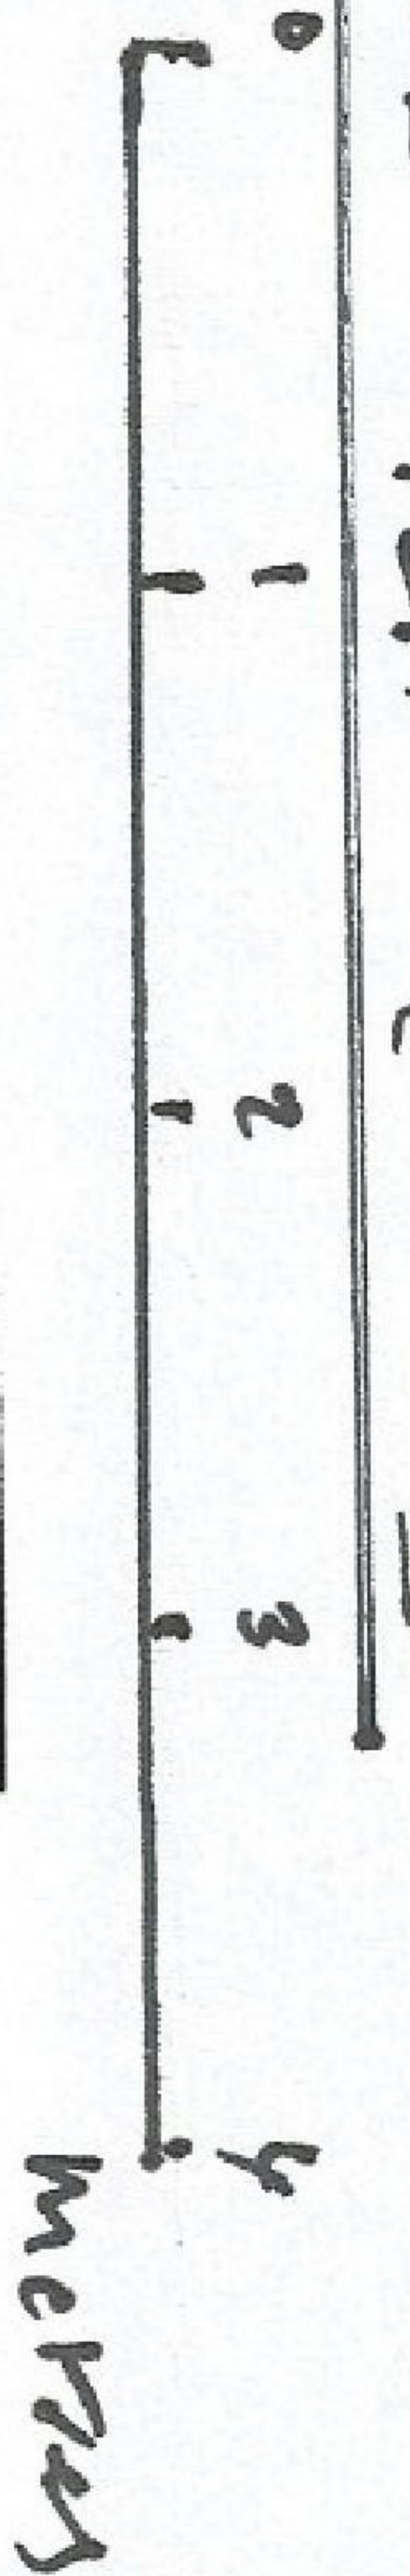

1:50 SCALE

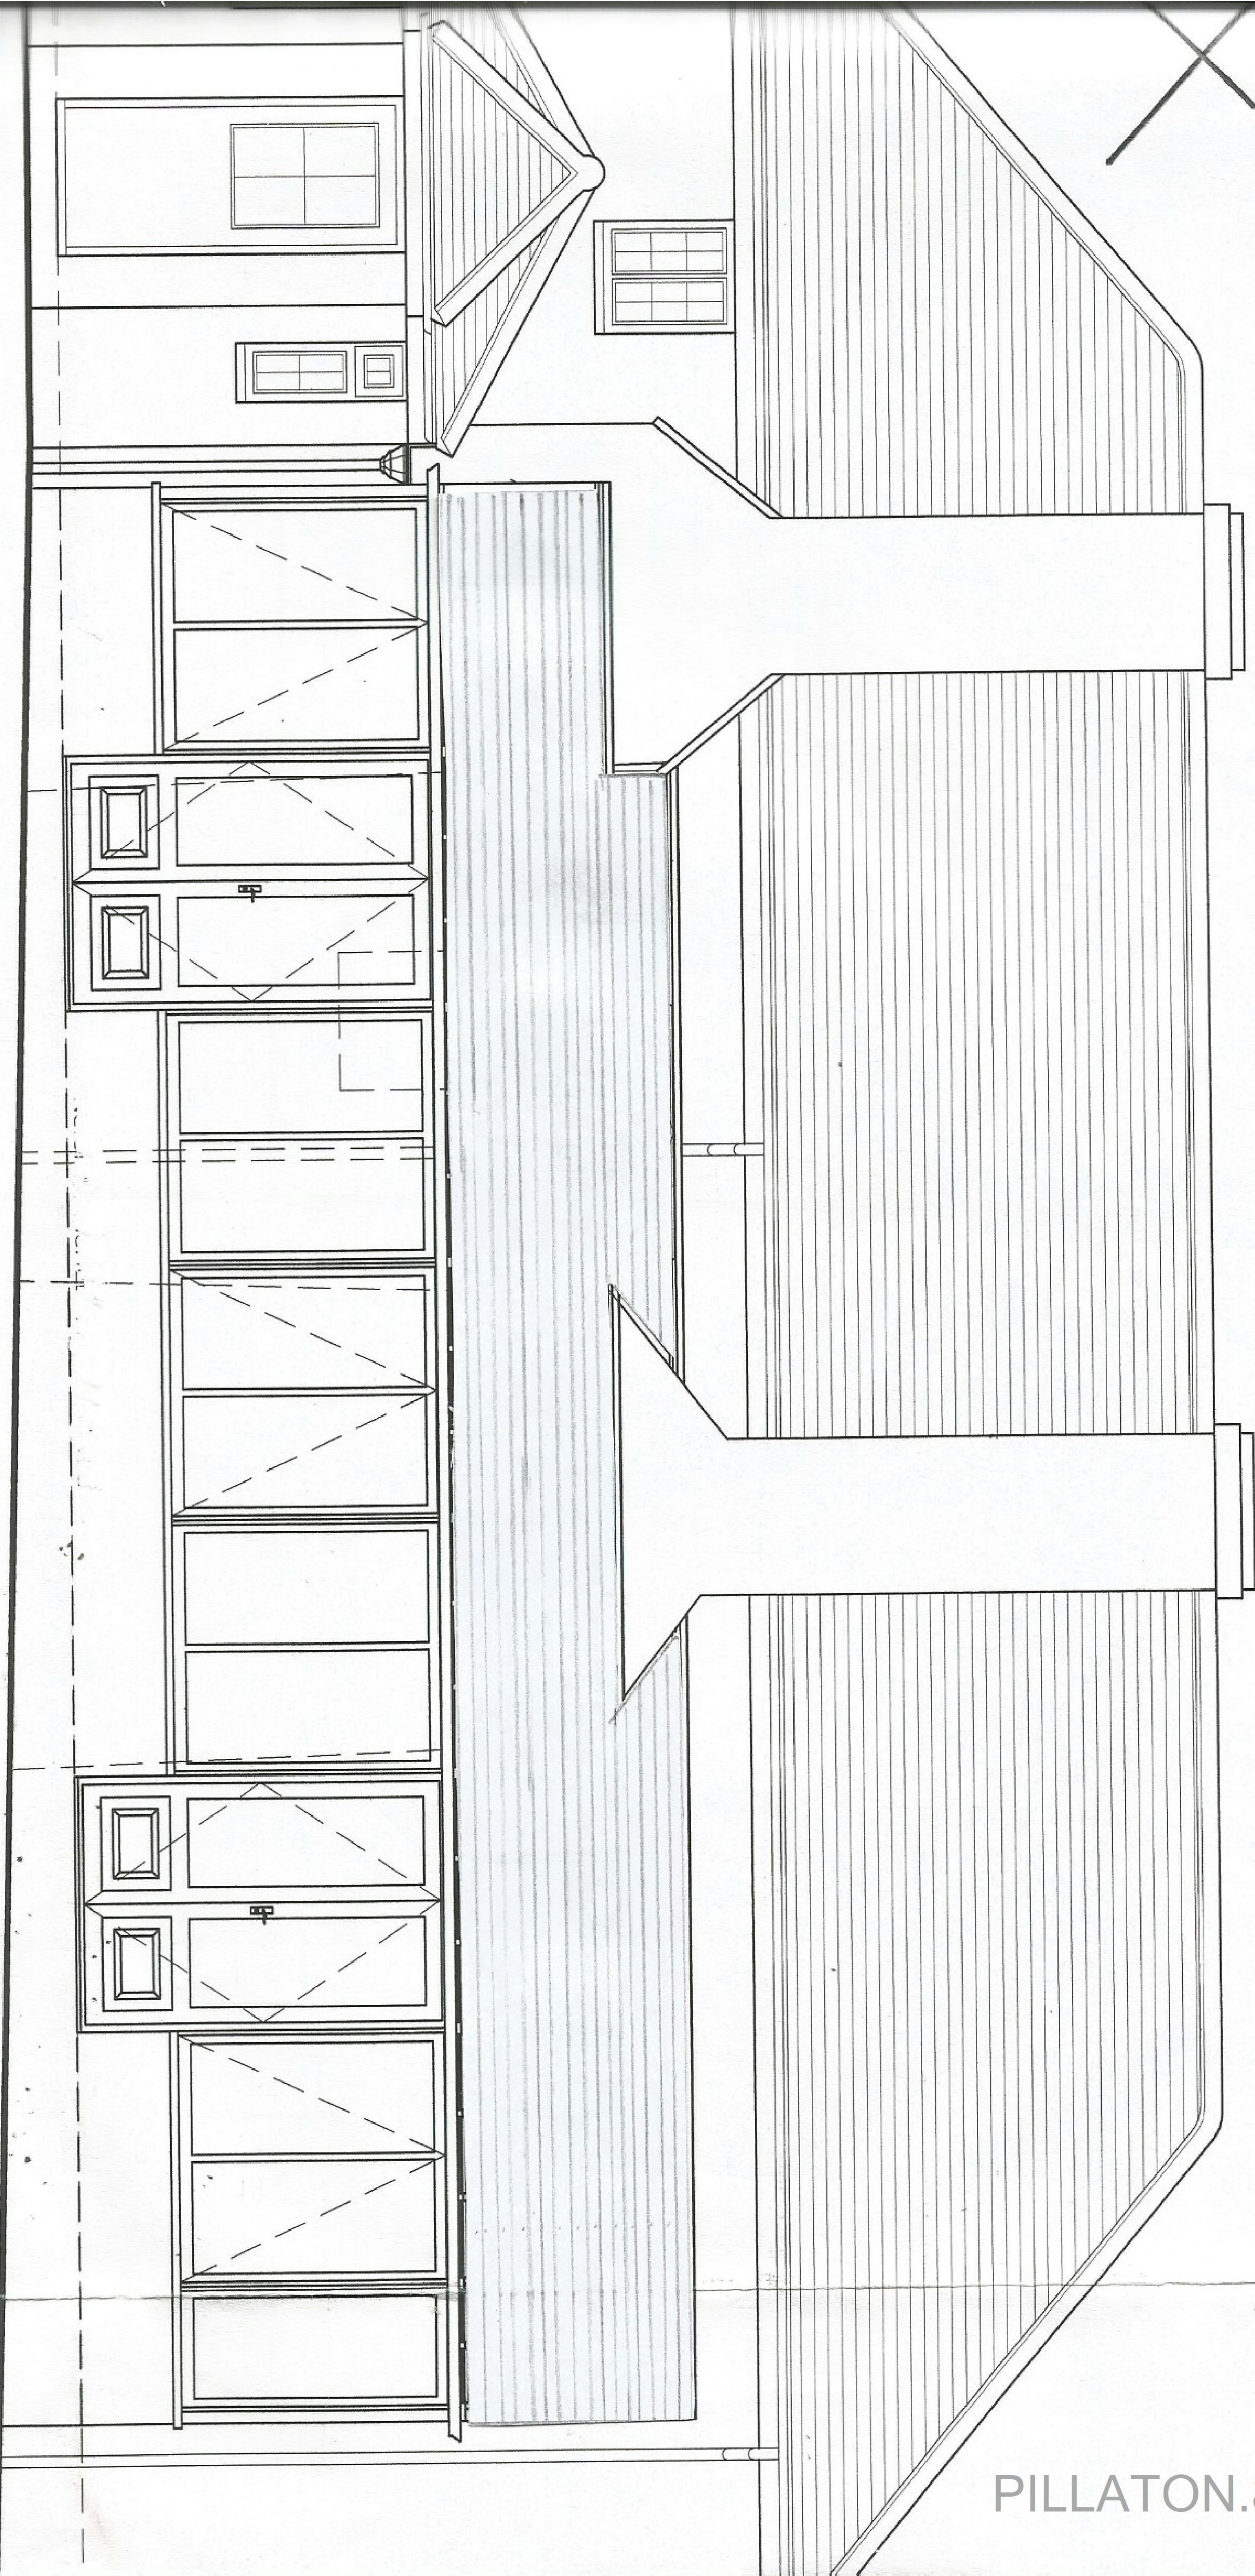

Removal of existing glass and seals, cross batten as required existing structure and batten (25mmx50mm) with breathable membrane, brit met liteslate, slate colour, (www.britmet.co.uk) copper nail fixing, lead trays utilising existing lead caps, eave support trays, britmet liteslate verge to south east elevation, 50mm cellotex insulation with 25mm air flow, 12.5mm plaster board