


EAST ELEVATION 1:50 SCALE

MASTED

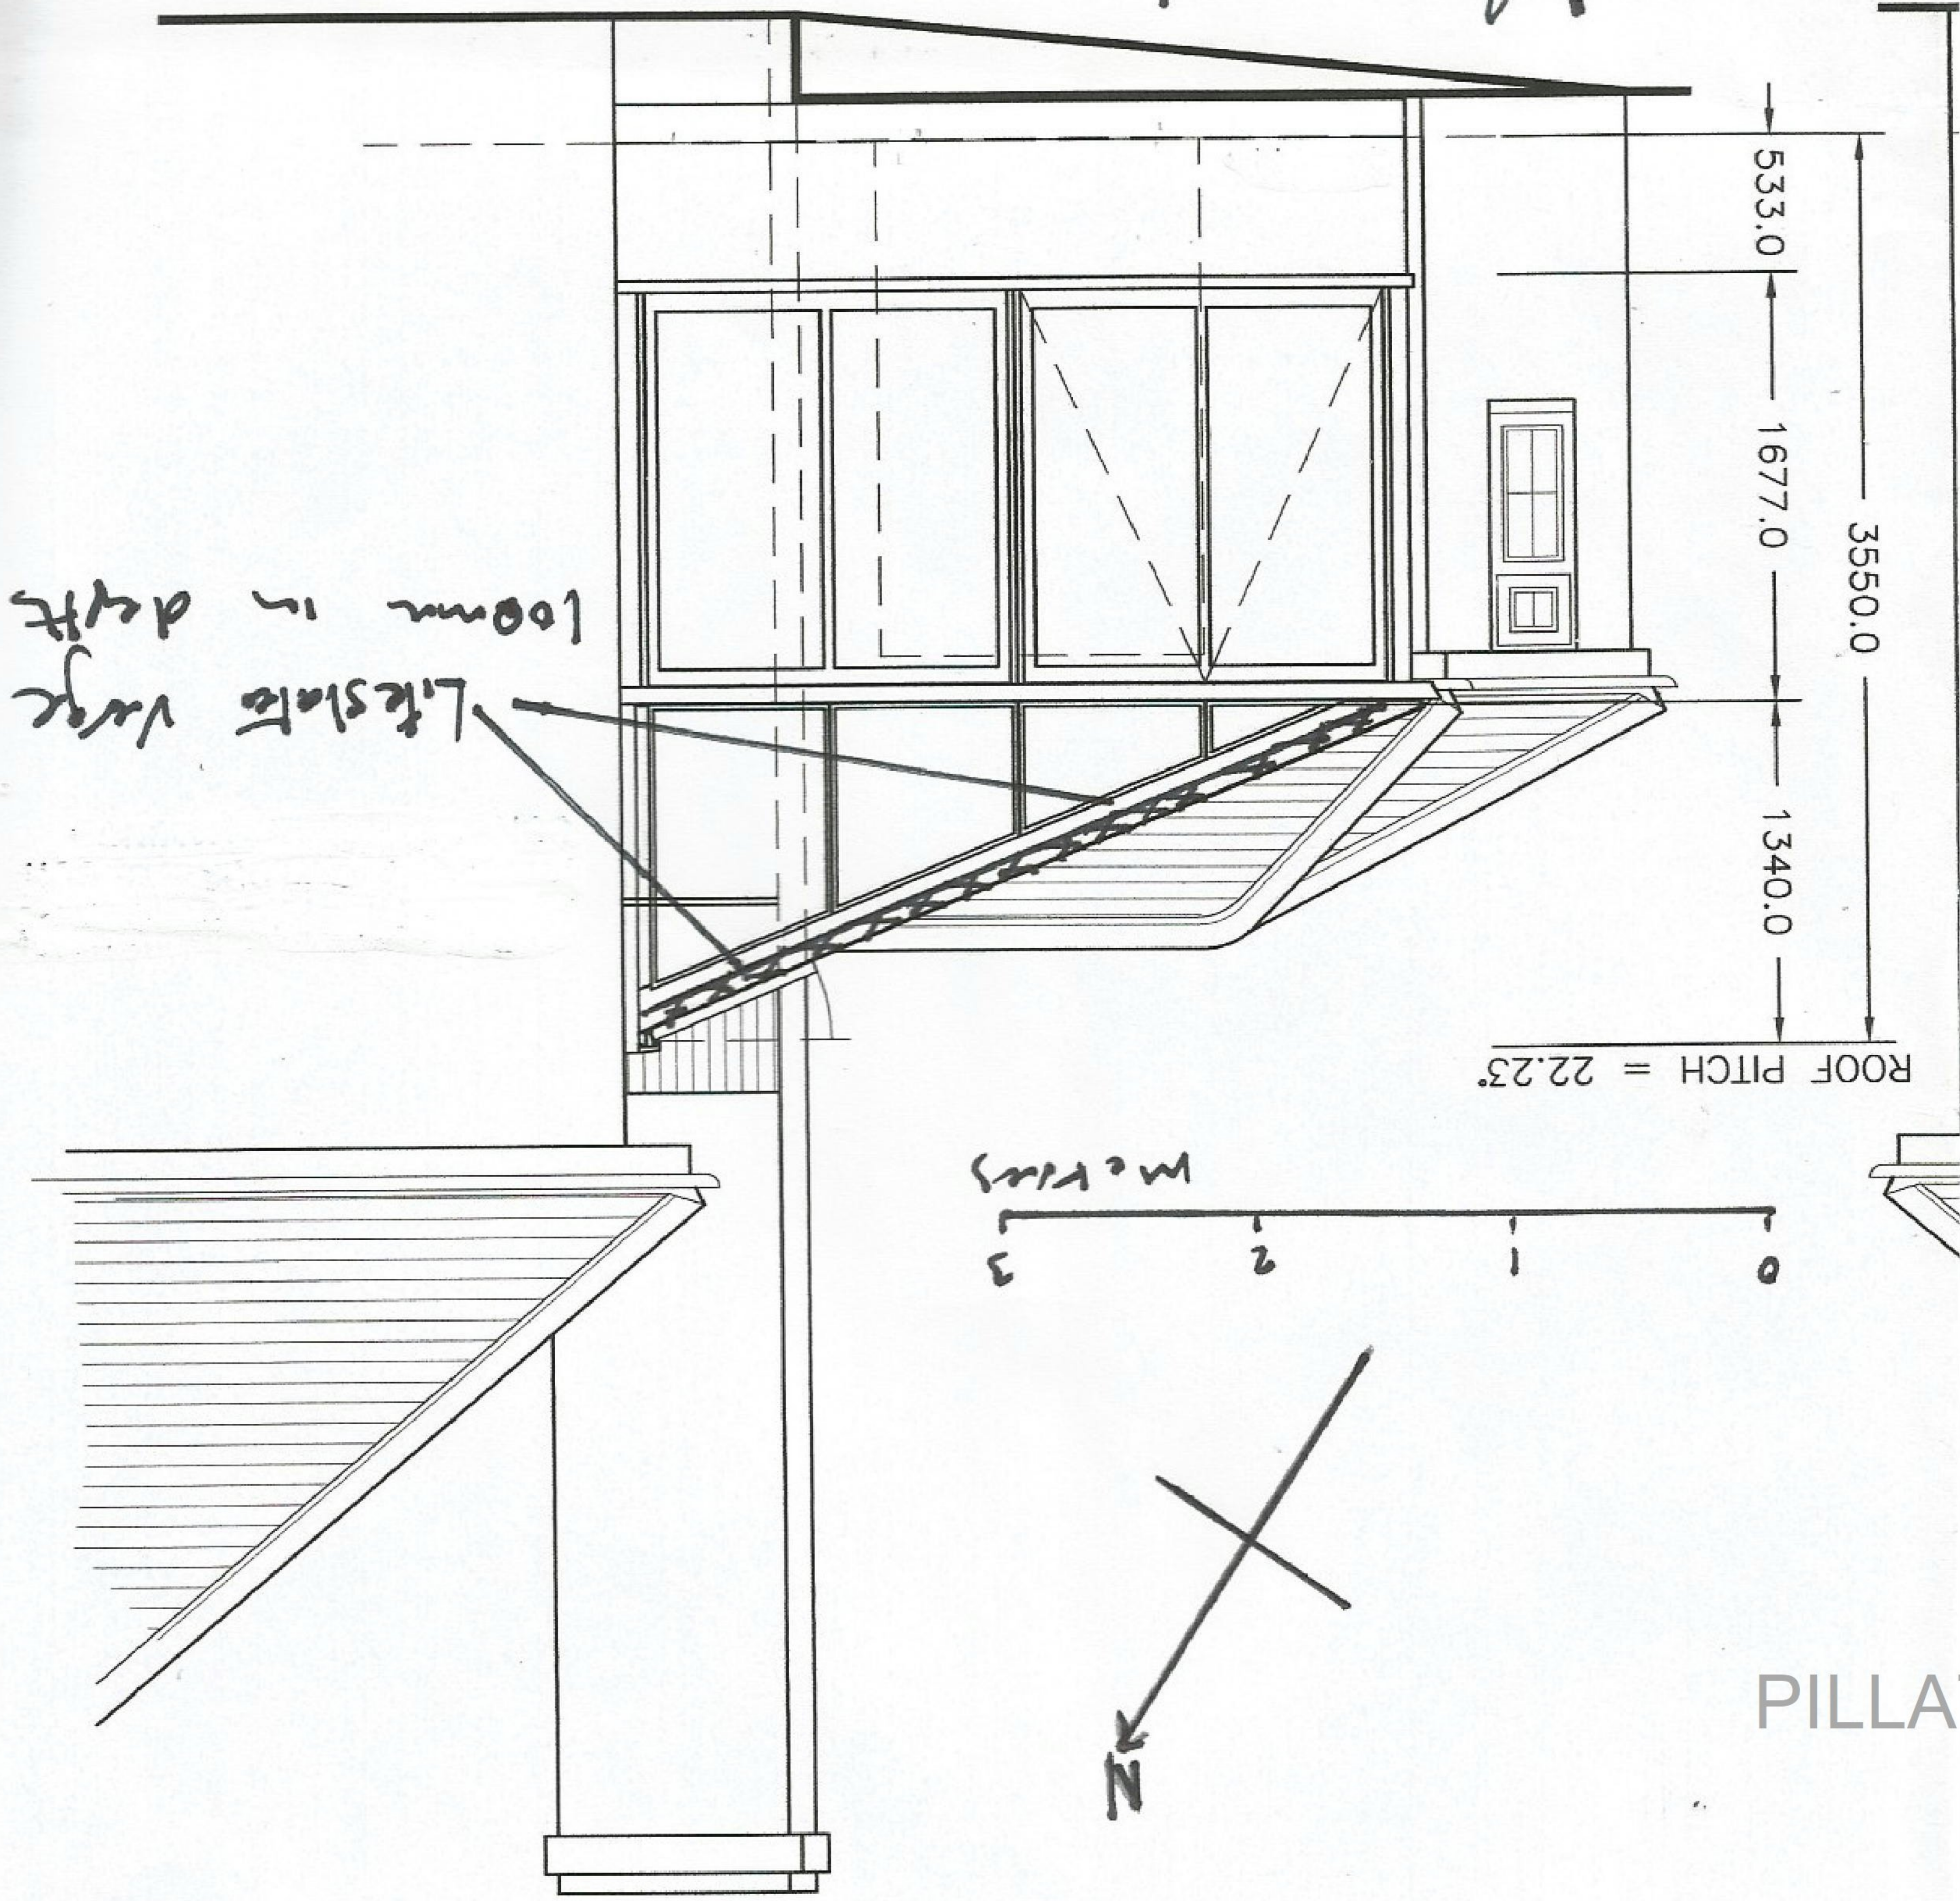

PILLATON.6