


PILLATON.2

4. Floor Plan

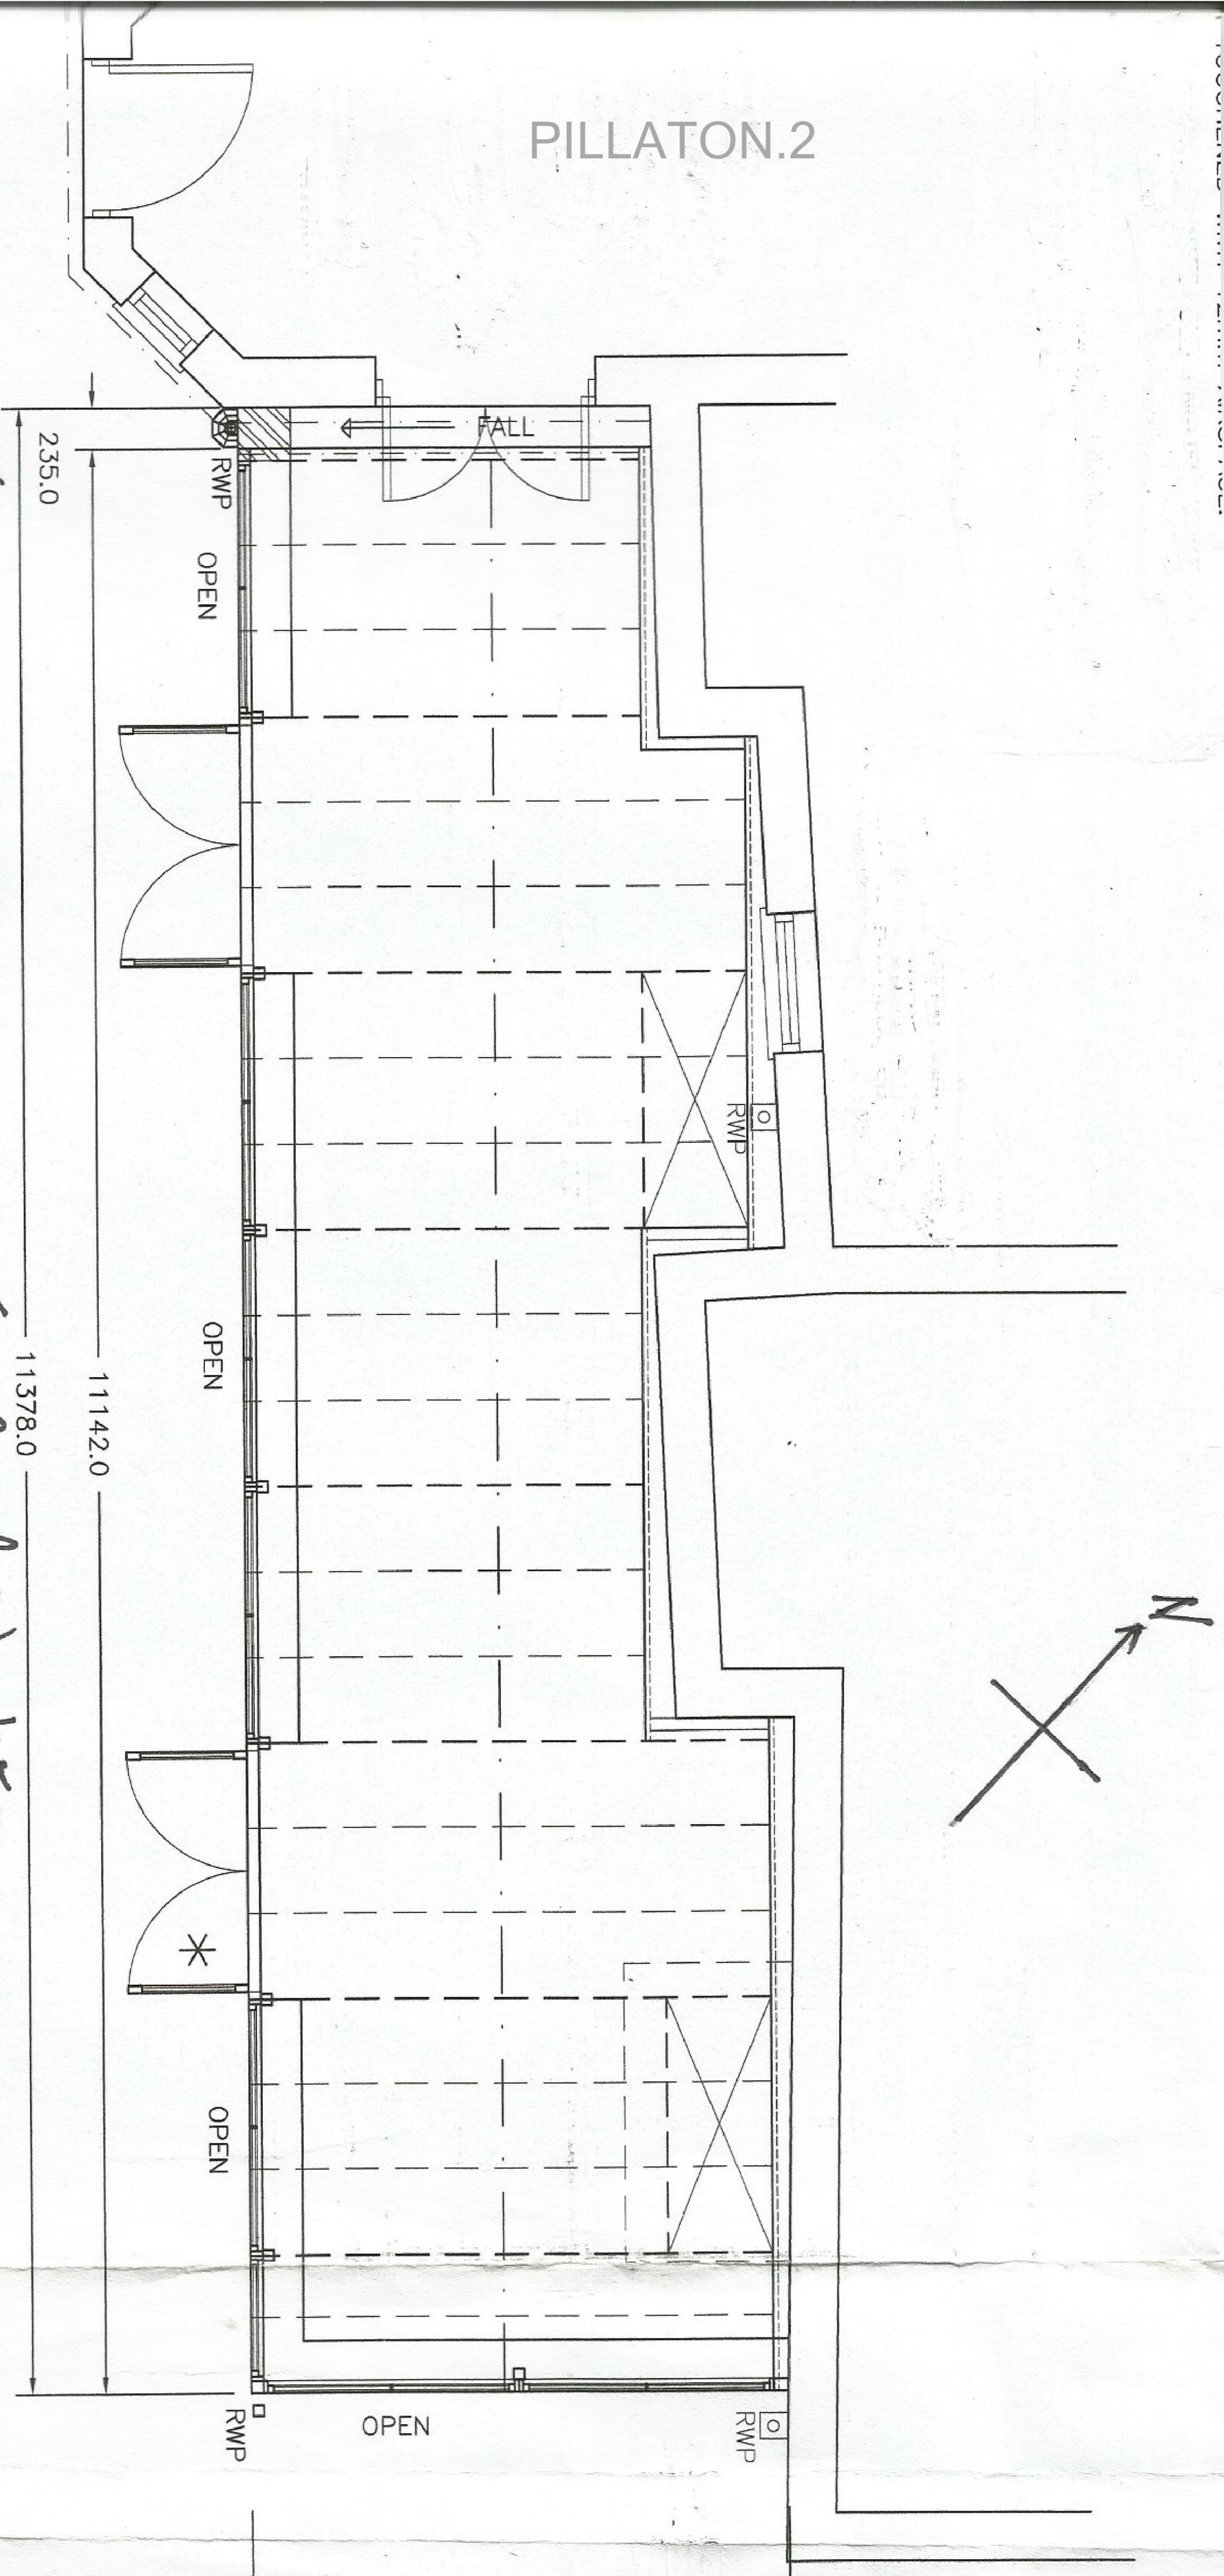

EXISTING : - CONSERVATION FLOOR PLAN 1:50



235.0

11378.0

11142.0

FALL

OPEN

OPEN

OPEN

OPEN

RWP

RWP

\*

RWP

