


Option 1



10" CI



Option 1

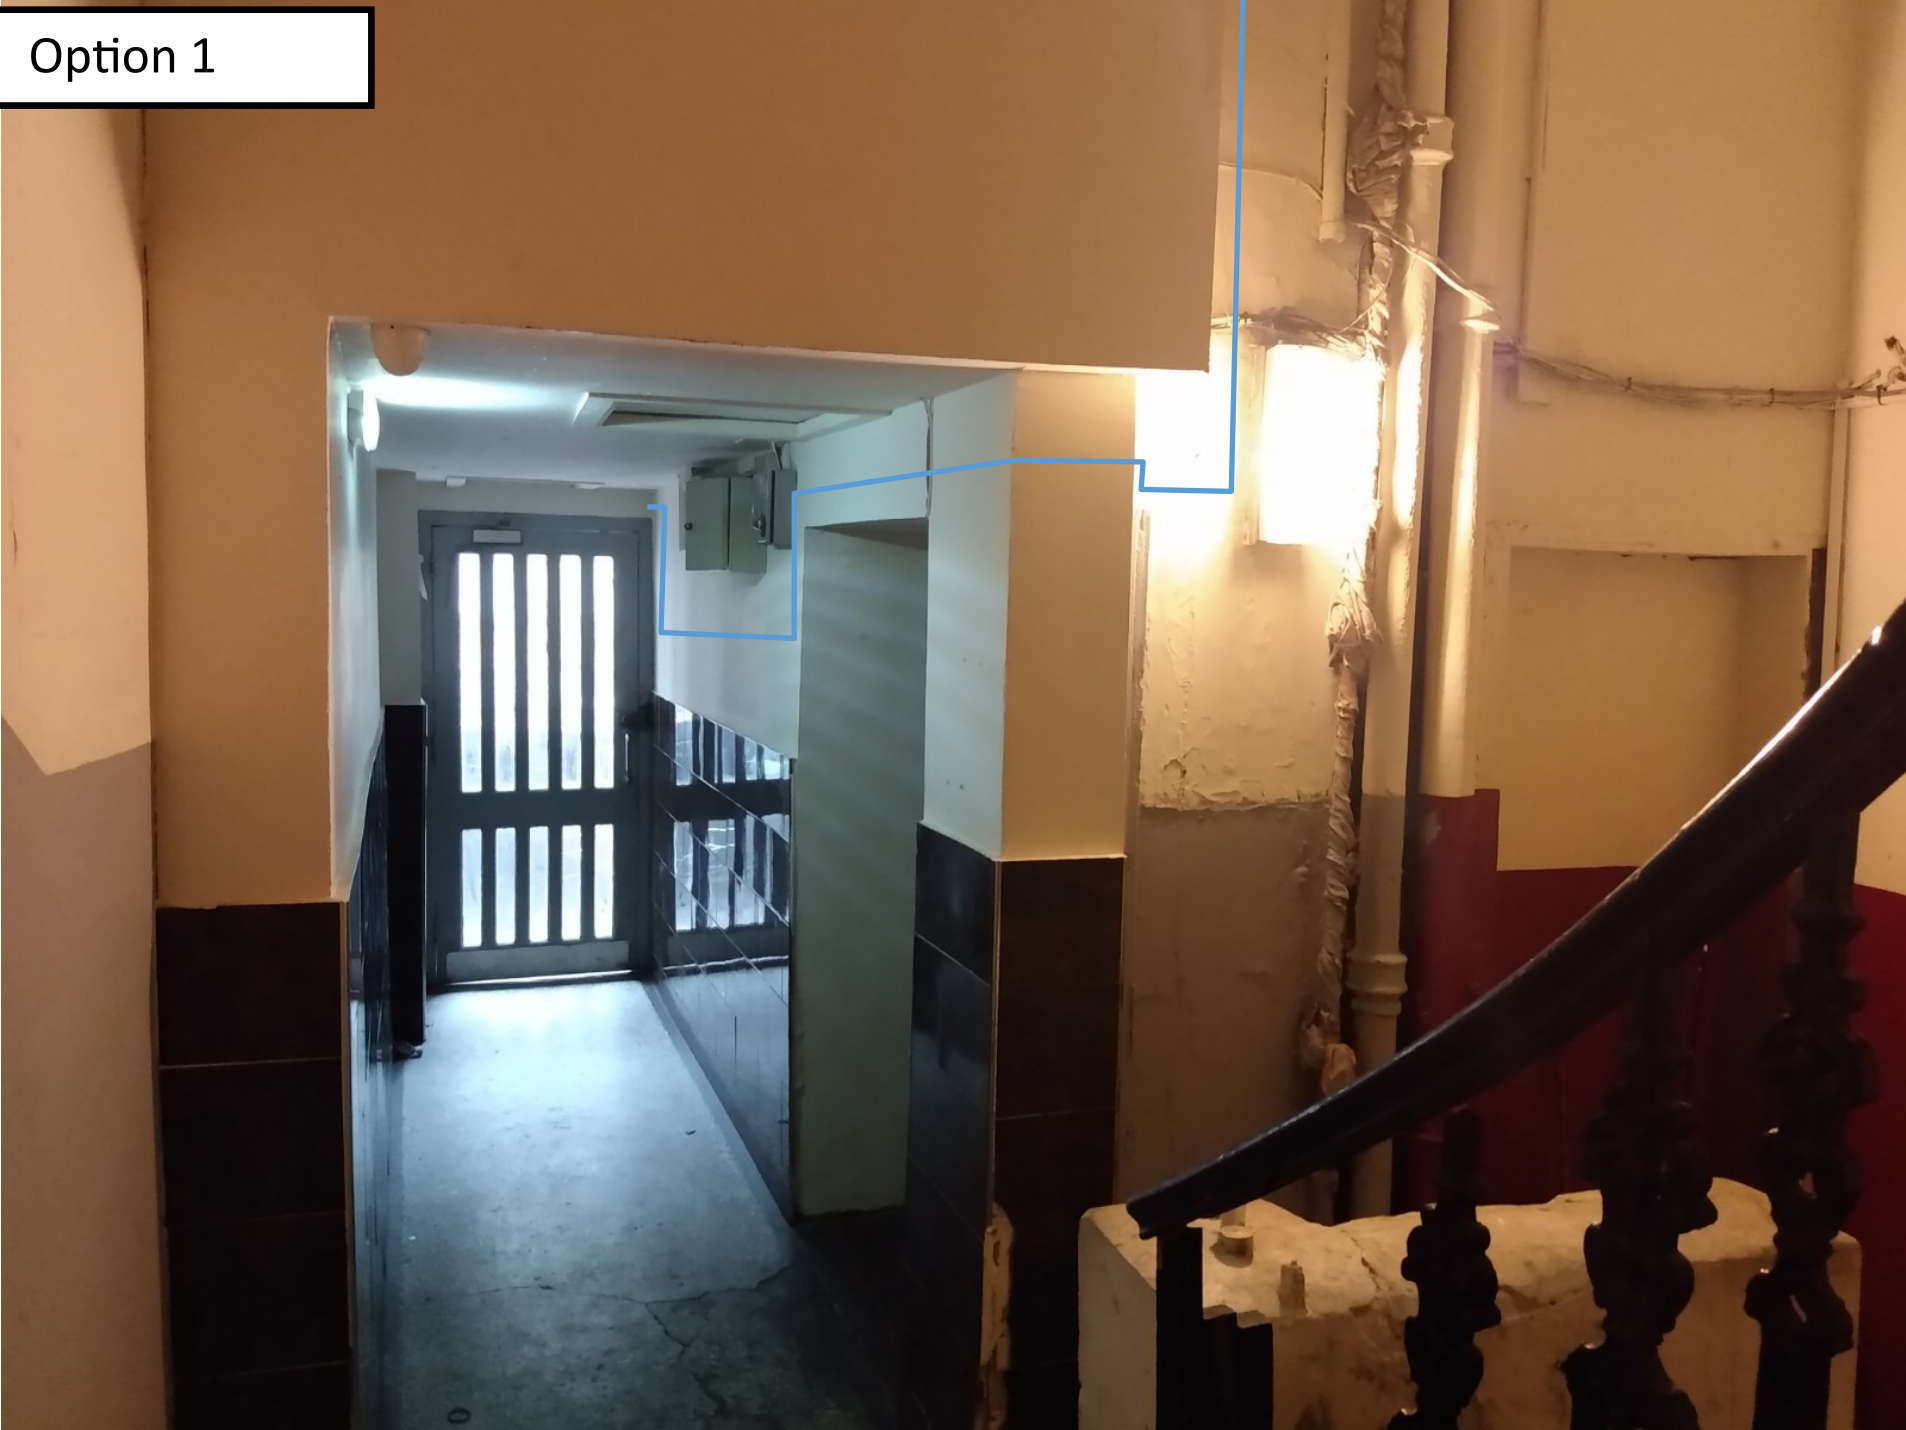




Option 1

Option 1

Customer's preferred meter position would be in cupboard above entrance door. This would mean the meter position would be around 2.5m off the floor level.

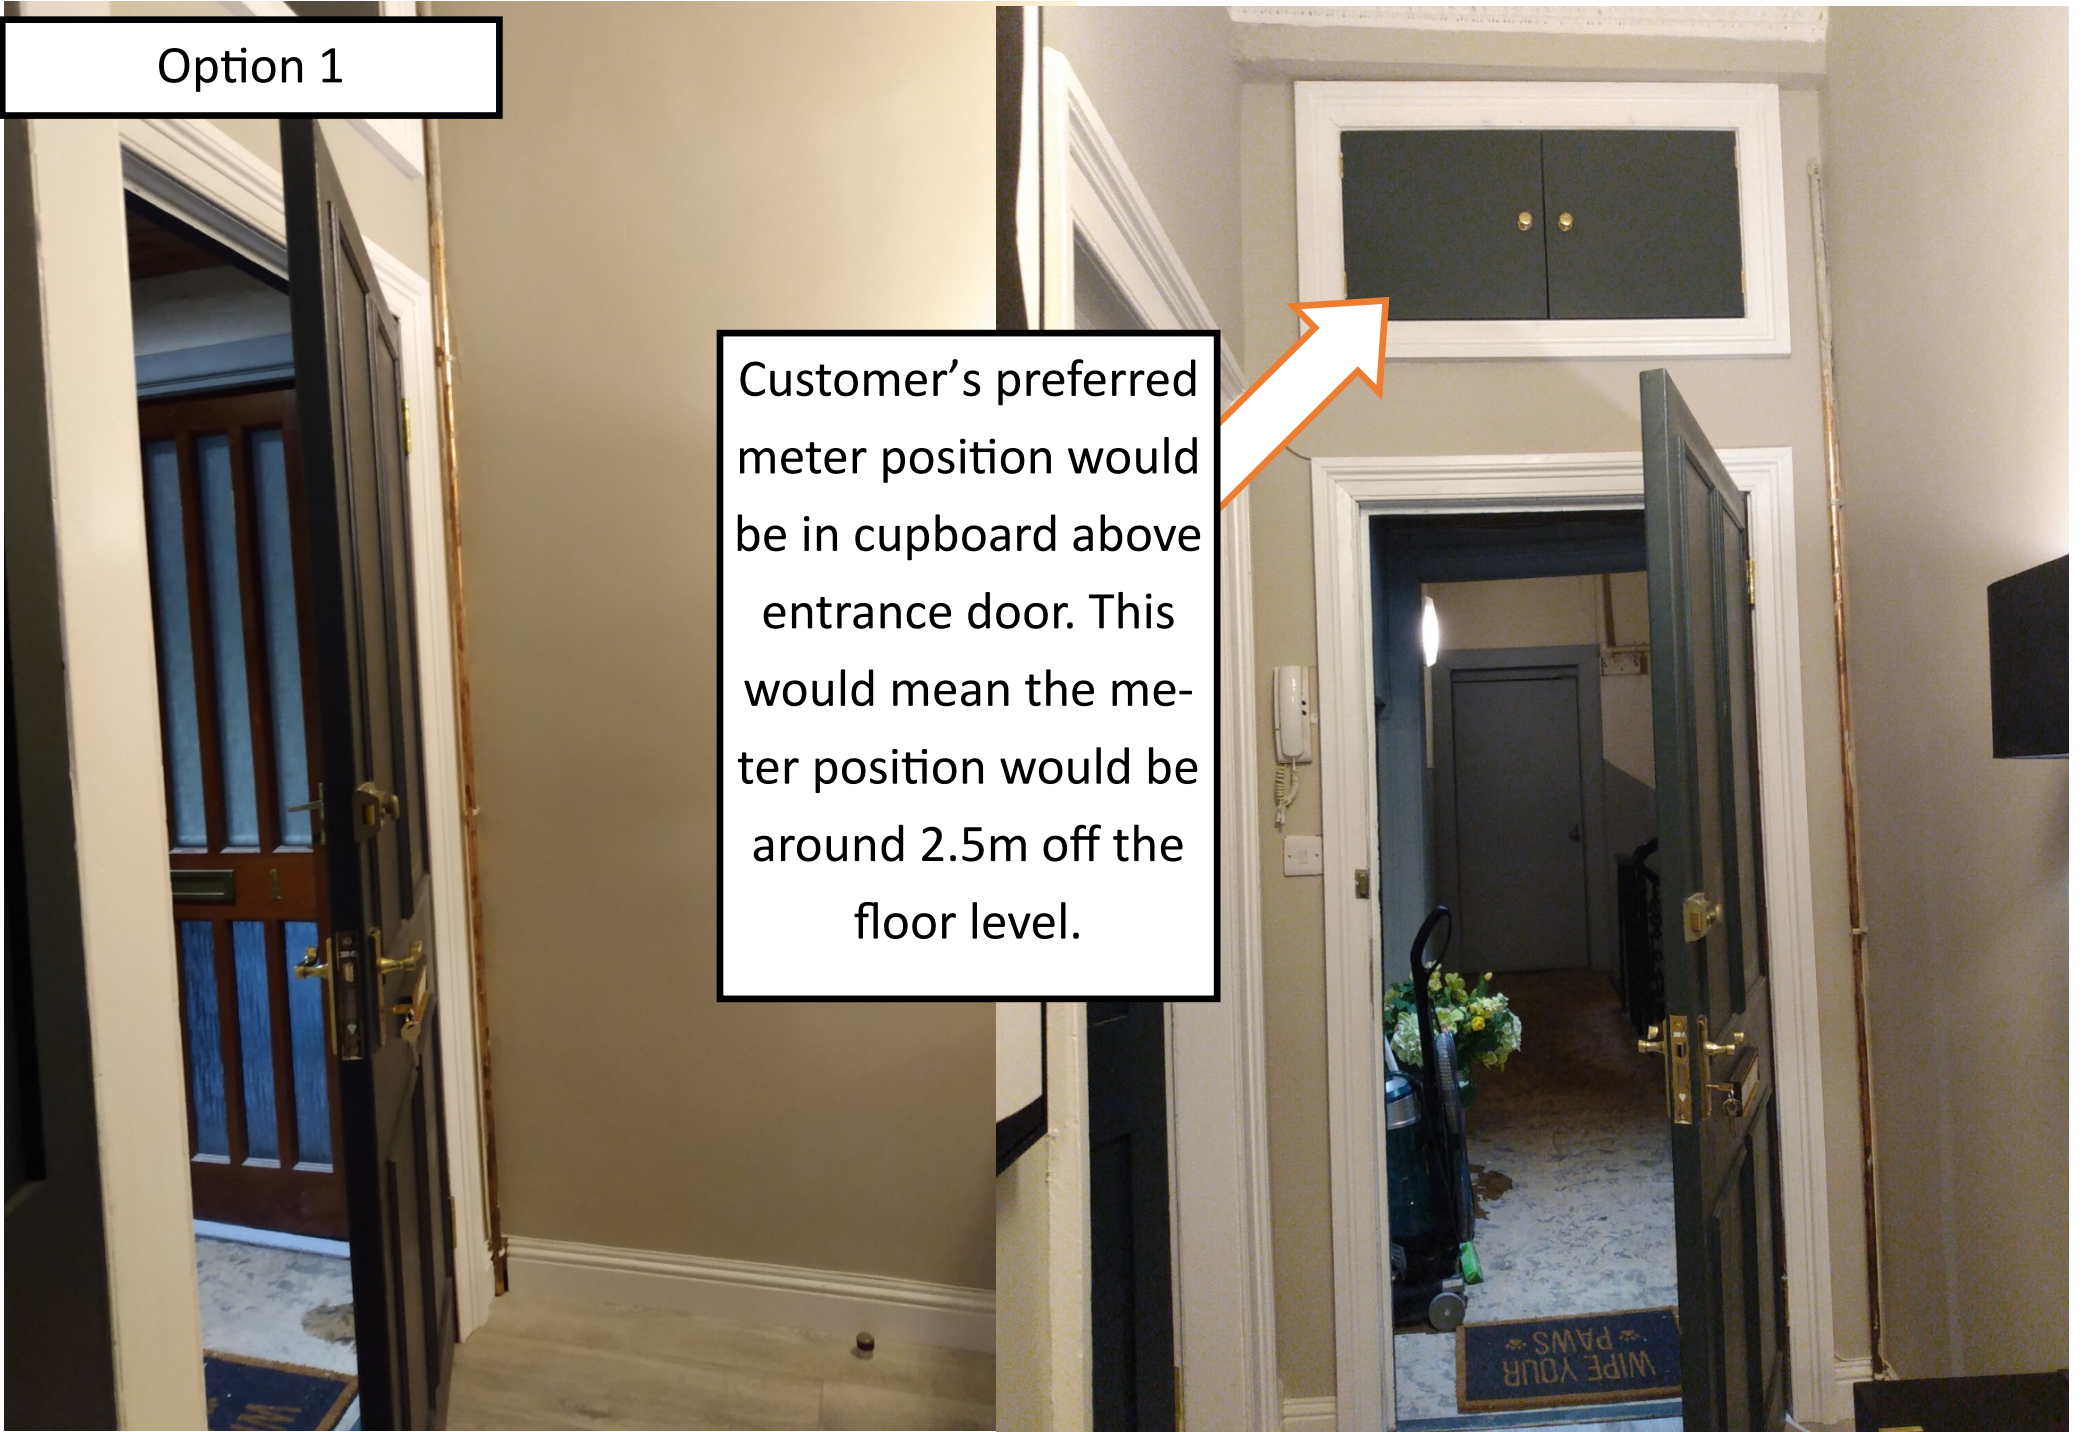

Option1

Customer would need to make arrangements for false ceiling to be removed prior to the works commencing. This could not be reinstated once the works are complete



Option 2

