
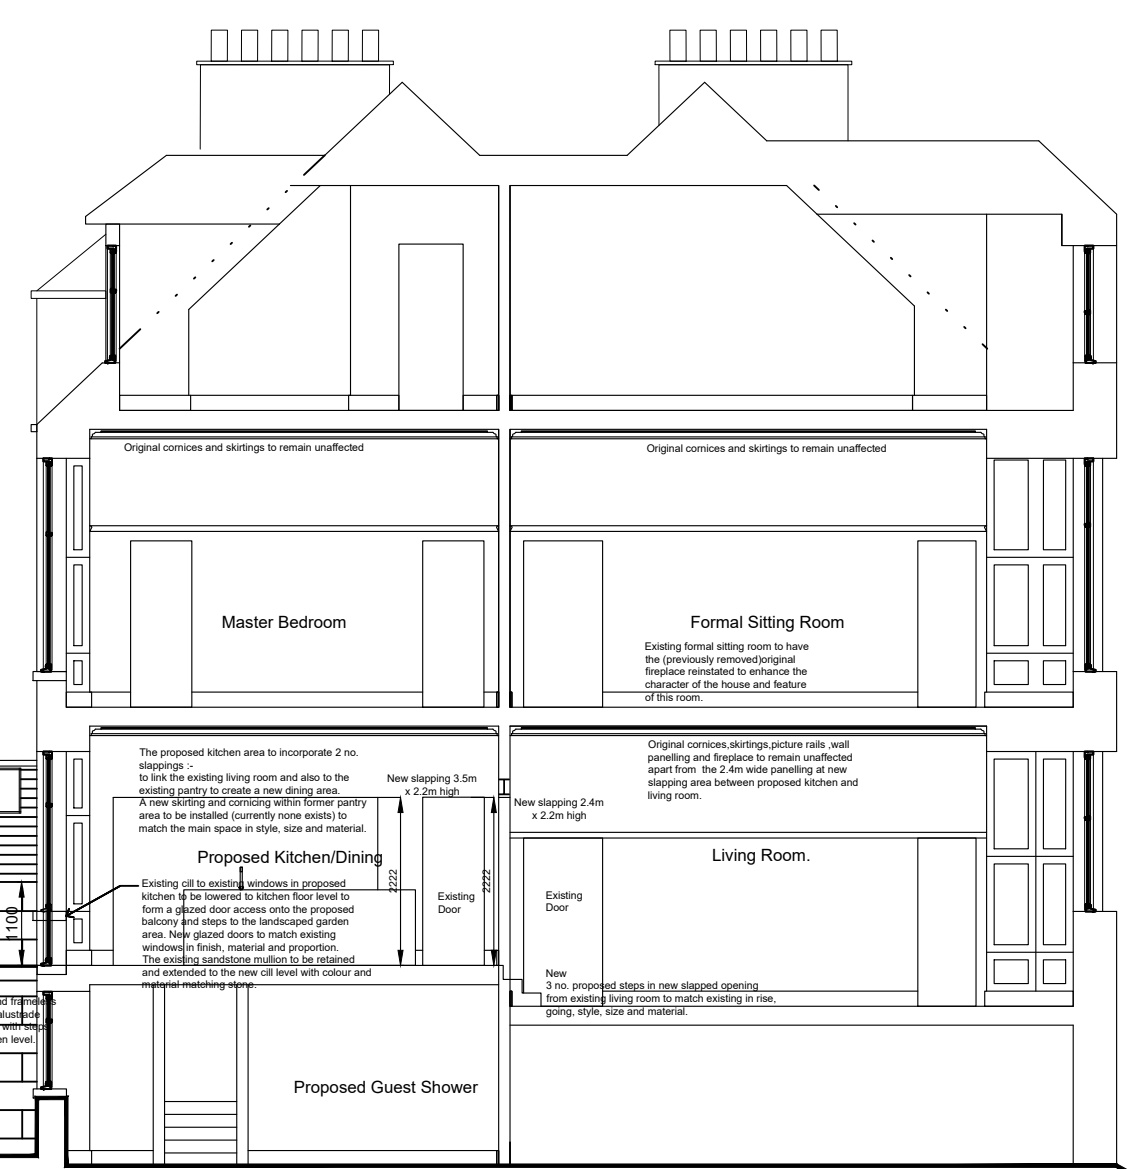


ALL FIGURED DIMENSIONS TO BE CHECKED ON SITE PRIOR TO CONSTRUCTION  
IF IN DOUBT CONSULT DESIGNWORKS

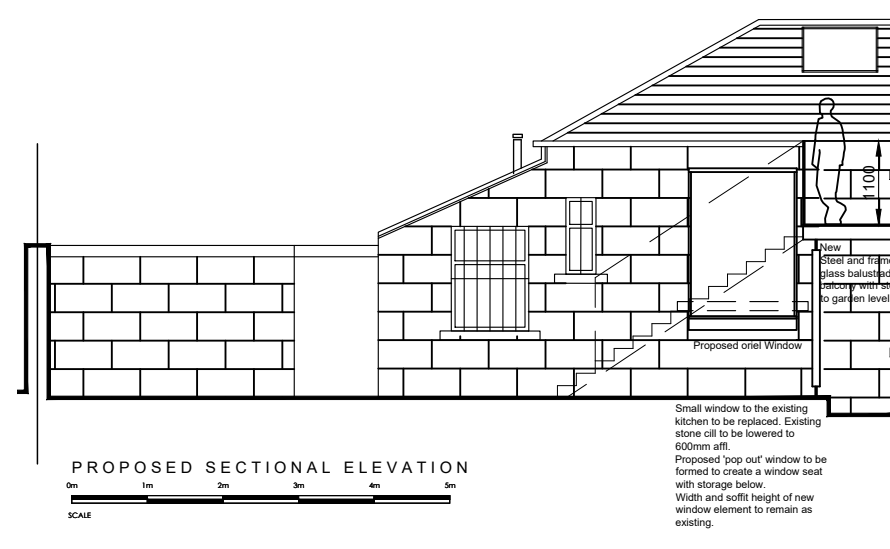

Small window to the existing kitchen to be replaced. Existing stone cill to be lowered to 600mm afft.  
Proposed 'pop out' window to be formed to create a window seat with storage below.  
Width and soffit height of new window element to remain as existing.

Proposed Sectional Elevation and Rear Elevation 1:100

Project		17 Kingsborough Gardens, Glasgow G12 9NH	
Scale	1:100 at A3	<b>DESIGNWORKS</b> INTERIOR DESIGNERS & ARCHITECTS 38 GIBSON STREET GLASGOW G12 9NH TEL 0141-339-9520 FAX 0141-337-2127 E-mail info@designworks-scotland.co.uk	drawn by VG
Date	02/09/20		drawing no. DW20/51/013
Client	Ms L Thomson, Mr I Taylor		