



- NOTES:**
1. Not to be used for construction purposes
 2. Not to be scaled from other than for planning purposes
 3. Ramp, hand rails and services omitted for clarity
 4. plastic vandal proof signage not shown on drawing
 5. Half landing not shown on proposed

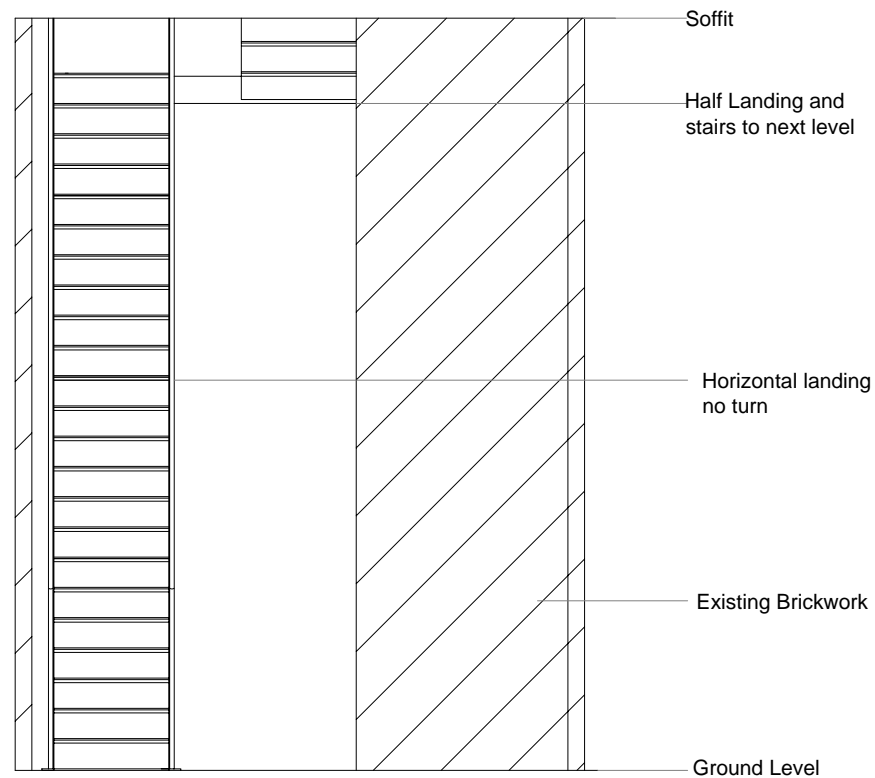

Existing

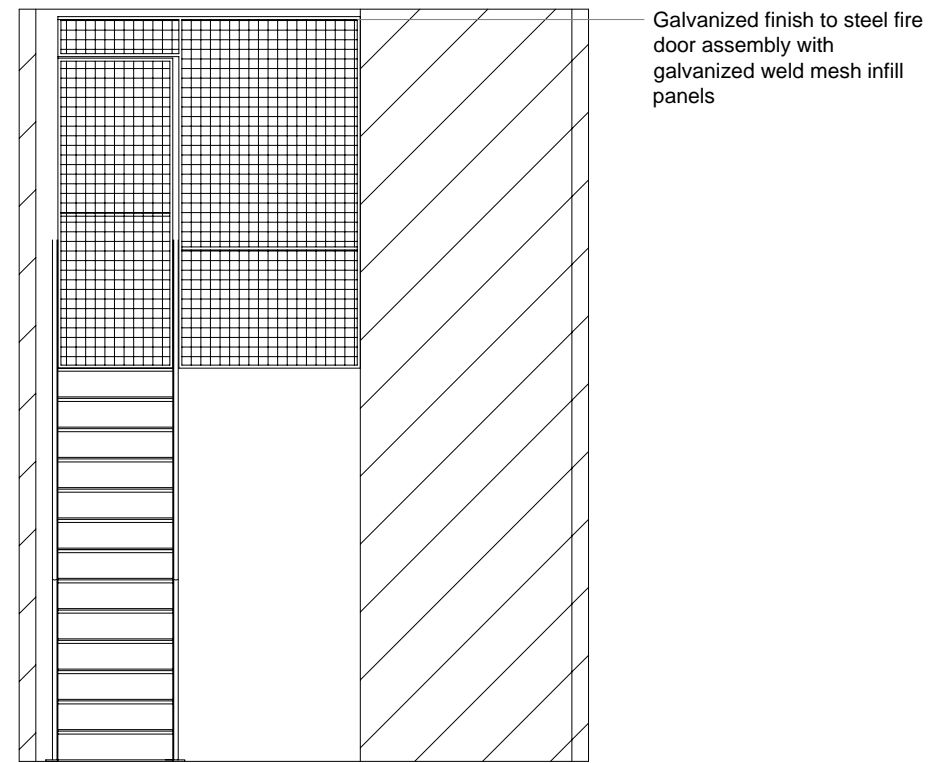

Proposed

Fire Door Section C-C



Chartered Building Surveyors
Construction & Property Consultant
Tel: 020 8905 7505
Symal House, 423 Edgware Road,
London, NW9 0HU

Date of Measurement	2020
Measured By	WC
Measurement Standard	Code of measuring practice 6th edition
Drawn By	WC
Checked By	JC
Title:	Fire Door Section C-C
Location:	14/15 Grosvenor Sq.
Date:	April 2020
Scale:	1:50@ A3

Rev	Date	Notes:

Dwg. No.: 19-051A-06