



5 Ground (Proposed)
Scale: 1:100

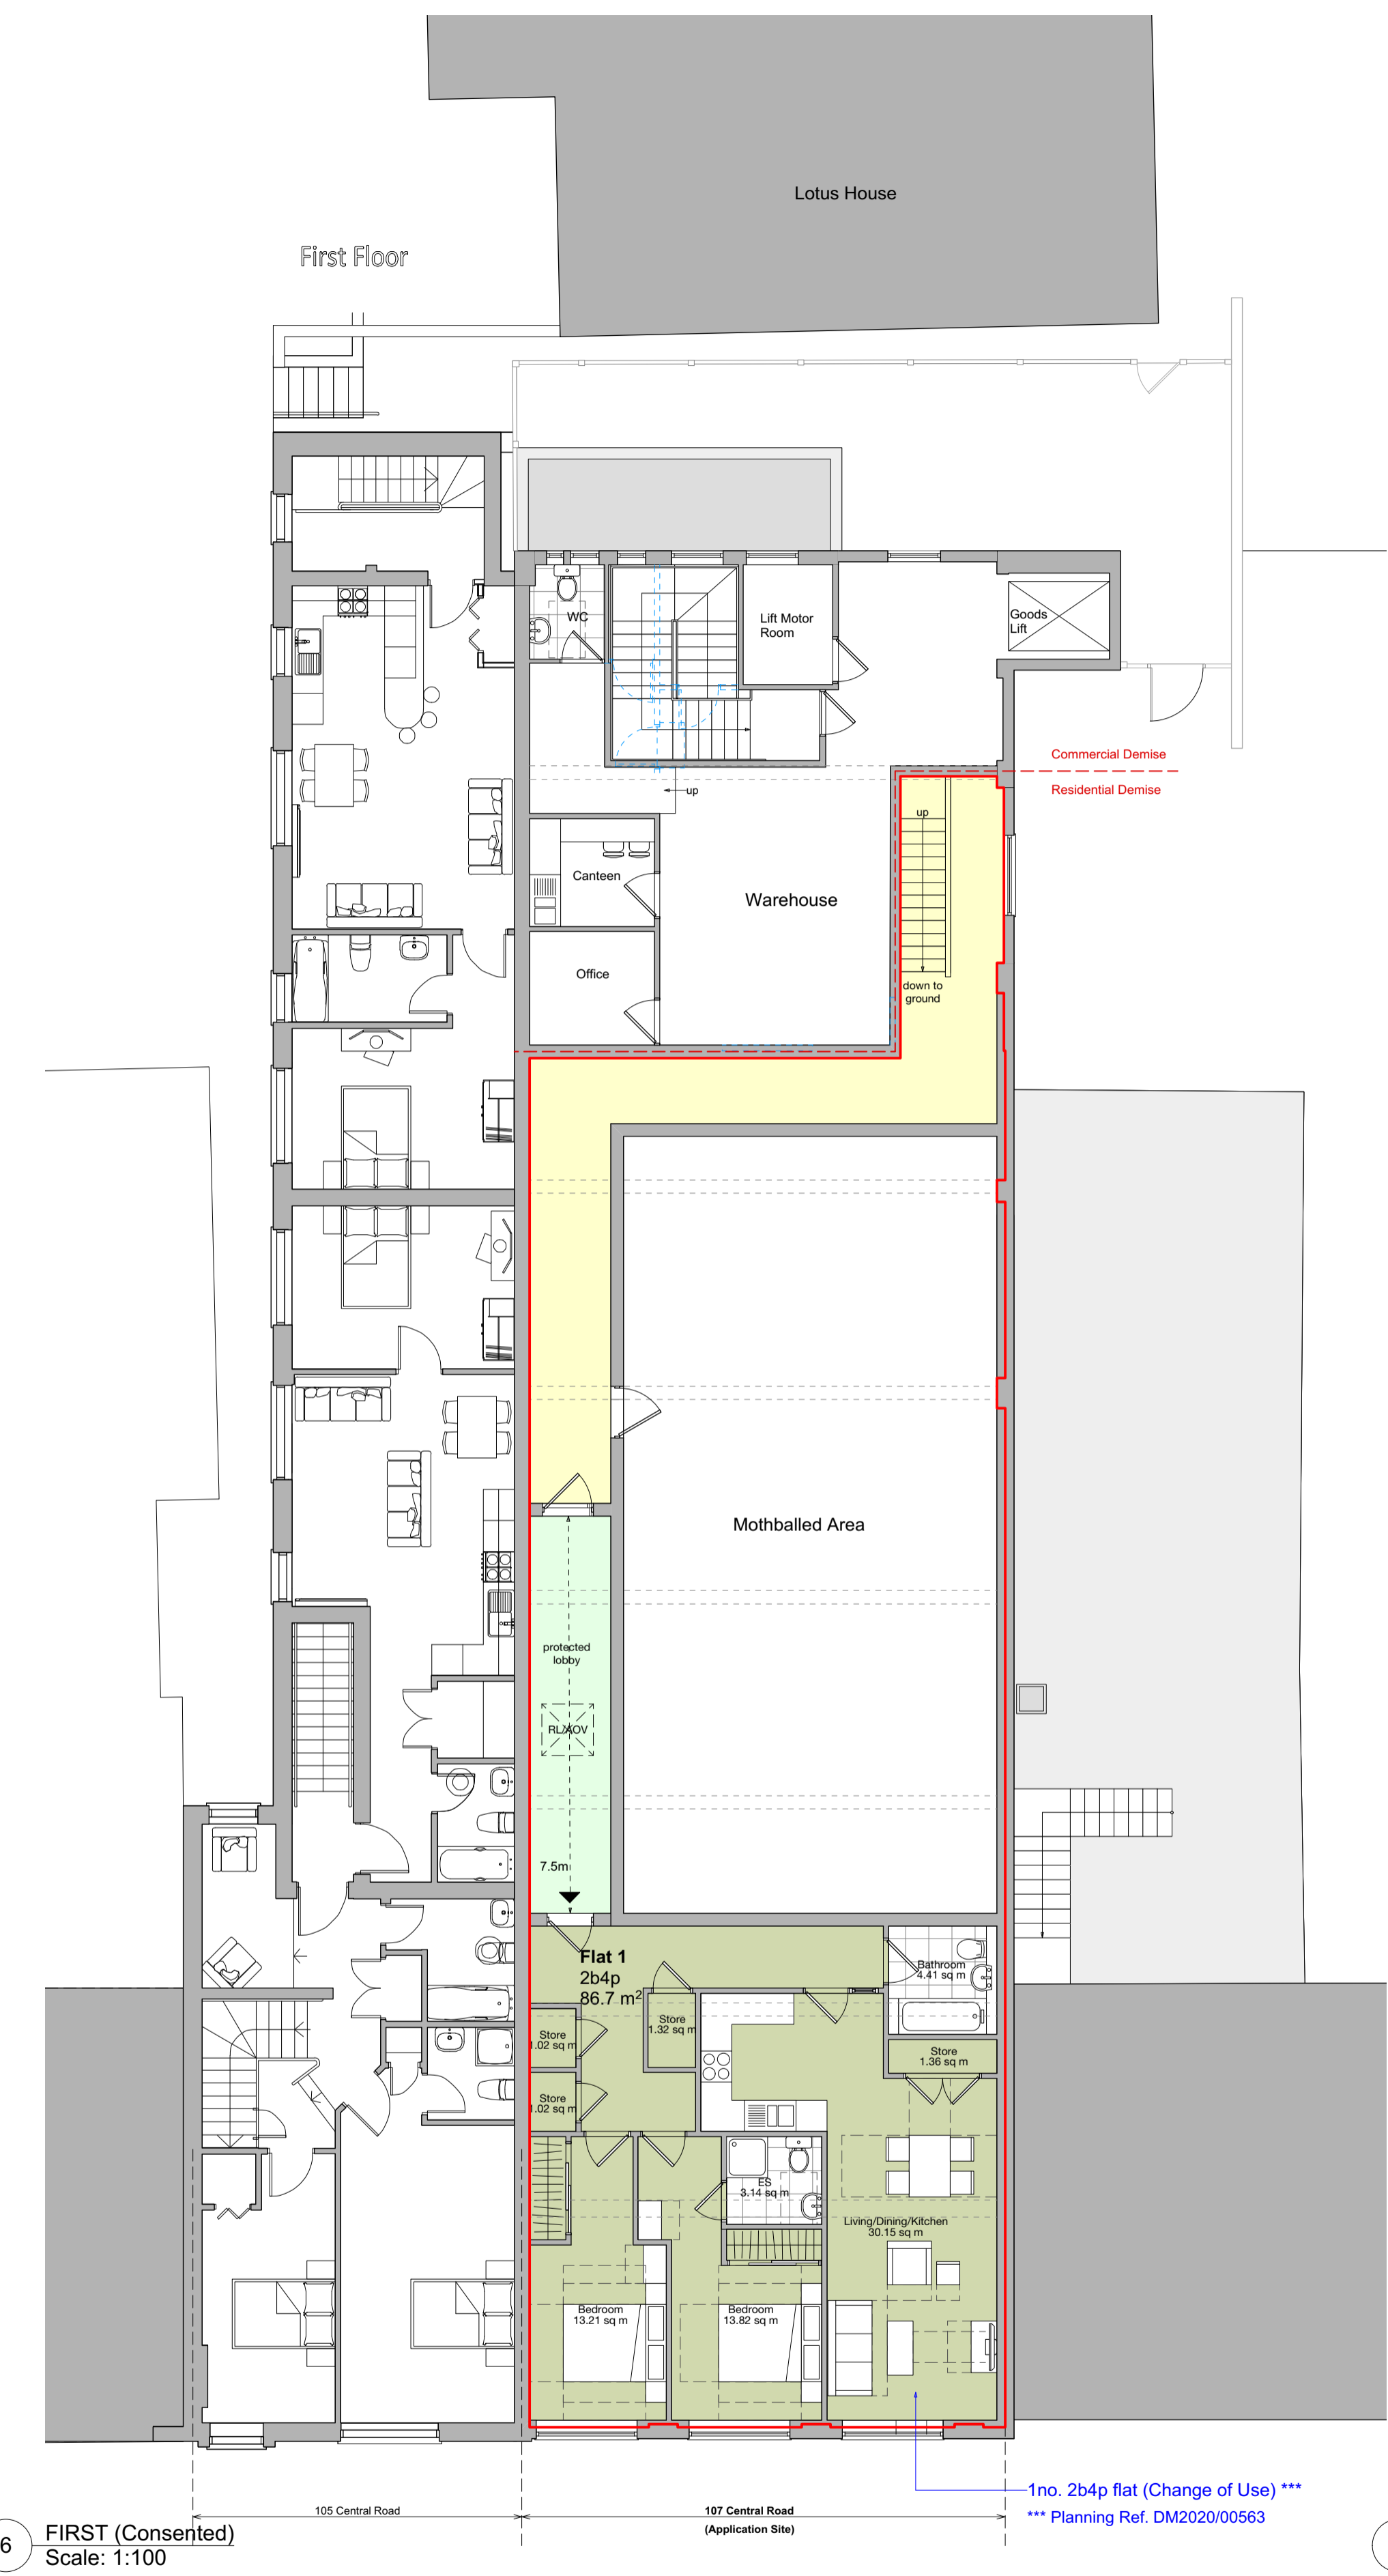

6 FIRST (Consented)
Scale: 1:100

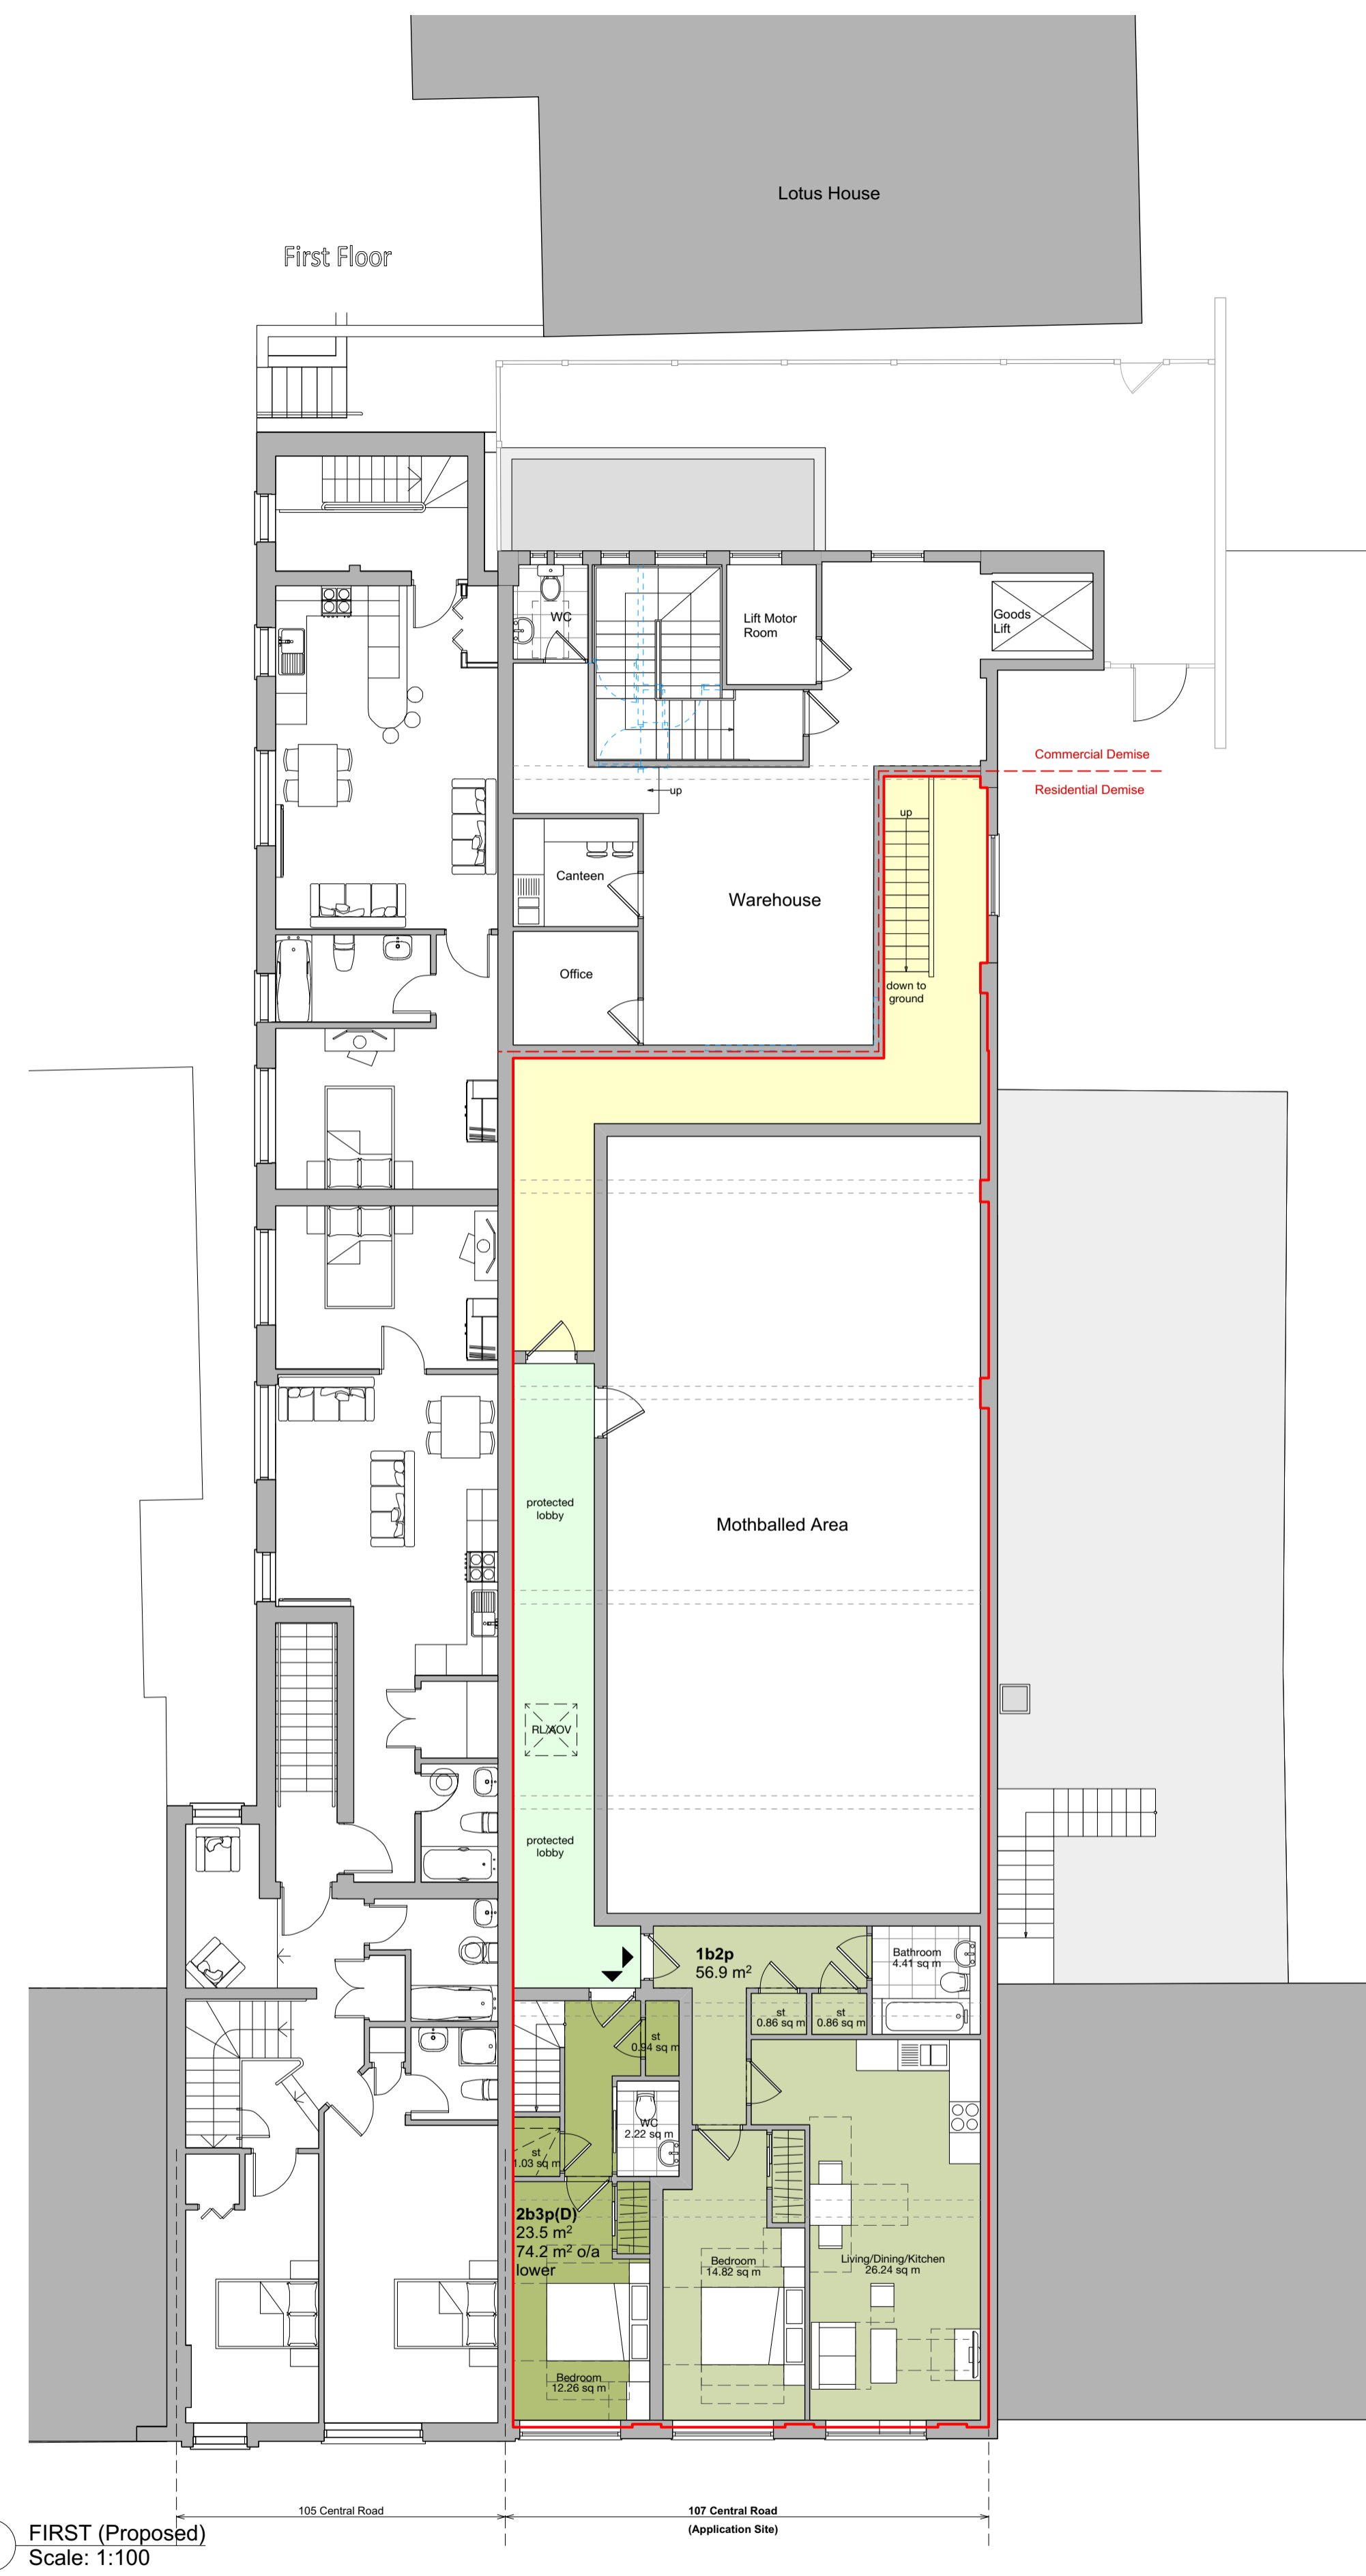

7 FIRST (Proposed)
Scale: 1:100

NOTE
DO NOT SCALE DRAWINGS
COPYRIGHT RESERVED
ALL DIMENSIONS TO BE CONFIRMED ON SITE
DISCREPANCIES TO BE VERIFIED PRIOR TO
COMMENCEMENT OF WORKS

PLANNING

Rev	Date	Comments	EW	EW
A	14/11/21	Information updated	EW	EW
			D/B	Chk

Upper Floors Residential Conversion at
107 Central Road
Worcester Park KT4 8DY

Scale: 1:100 @ A1
Drawn: EW
Checked:
Date: Oct 21
Client: Queensbury

Proposed Plans:

210701(PL)03

EADY ARCHITECTURE
15-16 Colindale Avenue, London, NW9 1EQ
Tel: 020 8854 1234