



FRONT ELEVATION AS EXISTING
1:100

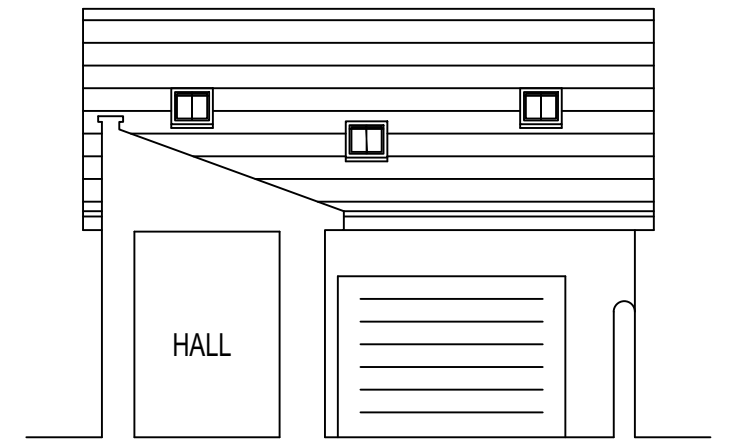

REAR ELEVATION AS EXISTING
1:100

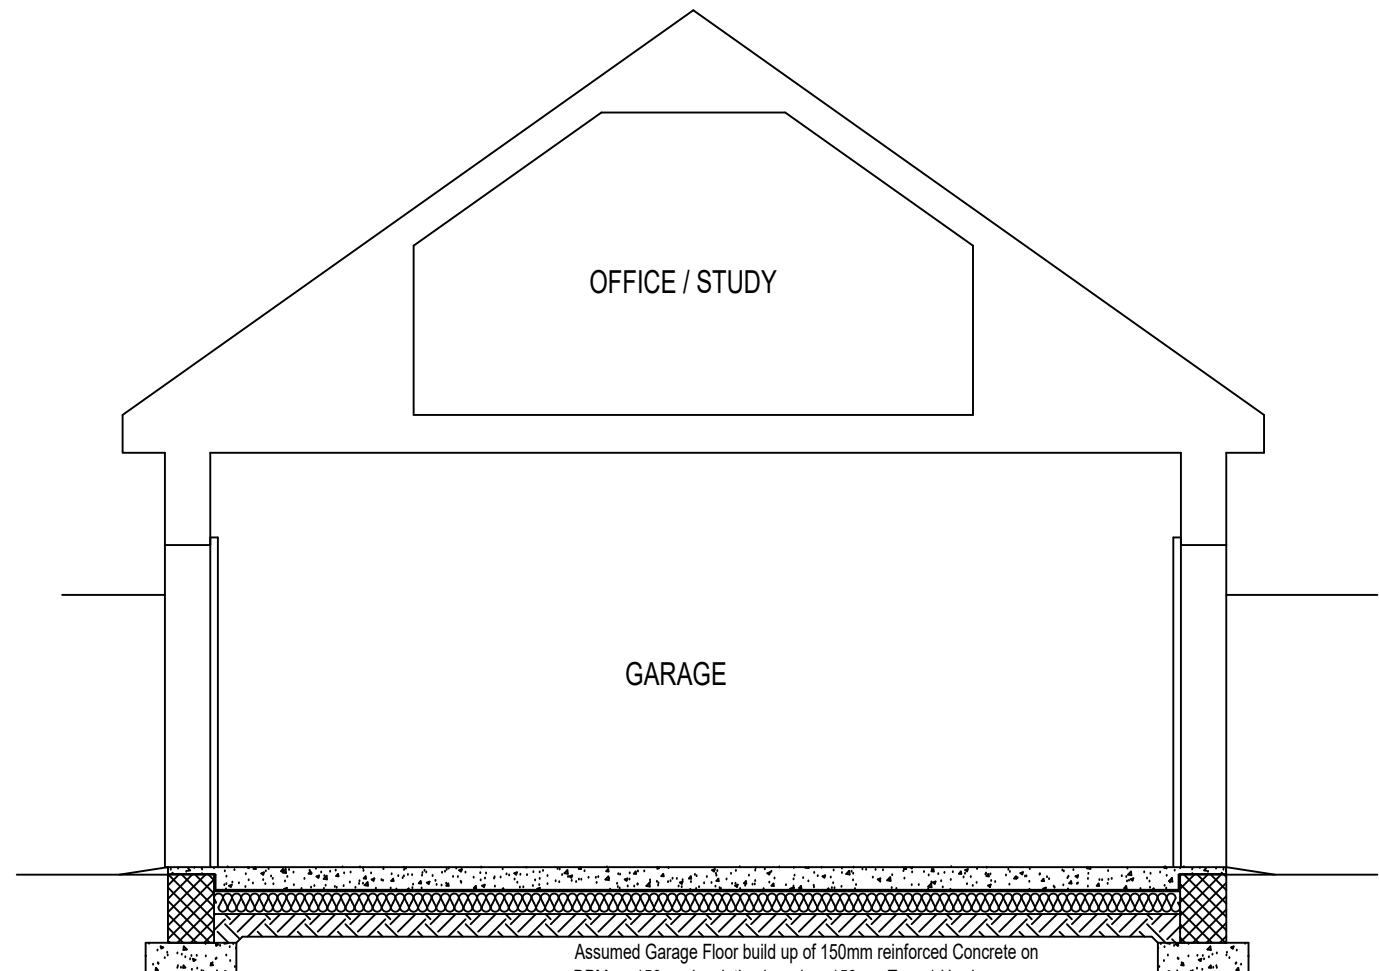

SECTION A-A AS EXISTING
1:50

Assumed Garage Floor build up of 150mm reinforced Concrete on DPM on 150mm insulation board on 150mm Type 1 Hardcore. Assumed 600x200mm existing foundation.

Barry Kerr - Architectural Services
24 Dalmellington Road, Ayr, KA7 3PZ.
Tel: 07878183023
bkas@btinternet.com

MR. I. MURRAY 11 EGLINTON TERRACE, AYR, KA7 1JJ.	AS EXISTING	1:50 / 1:100 @ A3
GARAGE CONVERSION	MURRAY - 001 REV B	MAY '21