
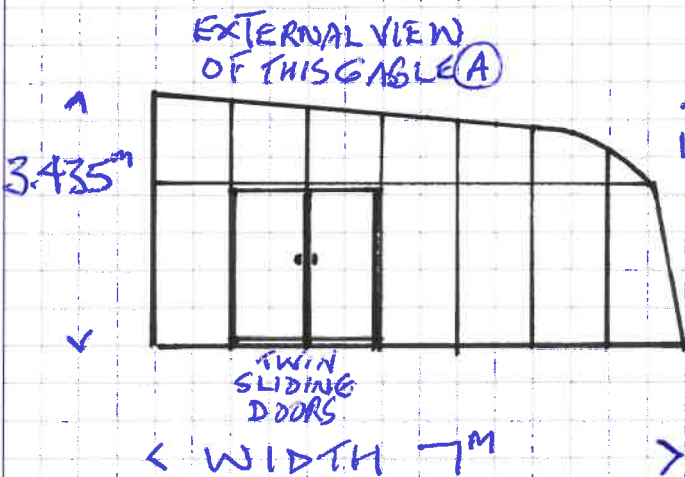


MR. J. LEWIS
35 ST. HELENS CRESCENT
LLANELLEN
ABERGAVENNY NPT 9HN

SCALE 100 TO 1

BLUE LINES SHOW THE REAR WALL, WINDOWS, DOOR OF THE HOUSE!

BLACK LINES SHOW THE LENGTH + HEIGHT OF THE ENCLOSURE WHICH WILL BE ATTACHED TO THE REAR WALL OF THE HOUSE

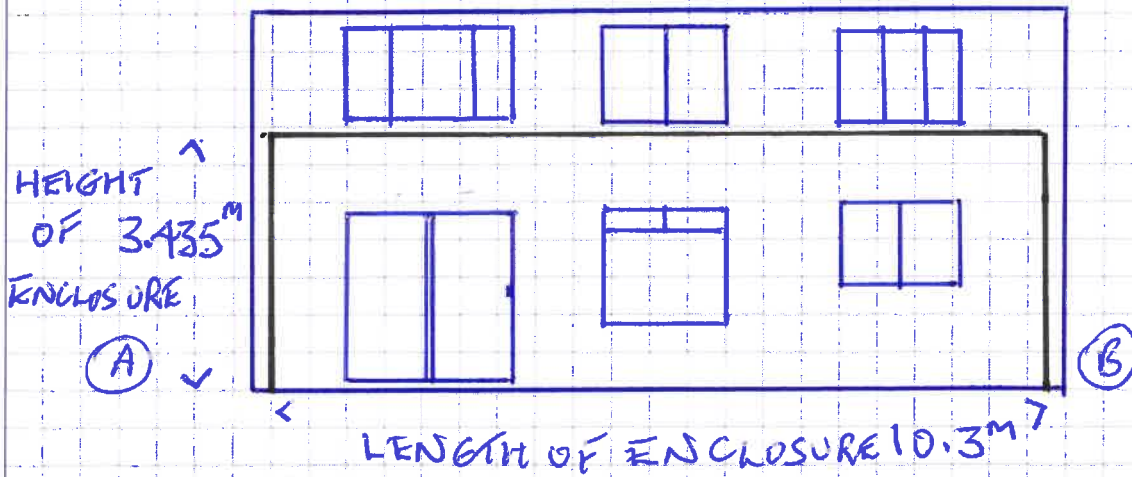


THIS IS ALSO AN INTERNAL VIEW OF GABLE (B)

SWIMEX GALAXY
FIXED ENCLOSURE
LEAN TO STYLE
PLEASE SEE ATTACHED PICS
SHOWING A LEAN TO GLAZED
POOL ENCLOSURE WITH
LIFT UP SIDE WINDOWS
SIMILAR TO THE PROPOSAL


JEFF MURRAY AGENT
07974 100906

JEFFMURRAY101@YAHOO.COM

35 St. Helens Crescent, Llanellen, Abergavenny, NP7 9HN

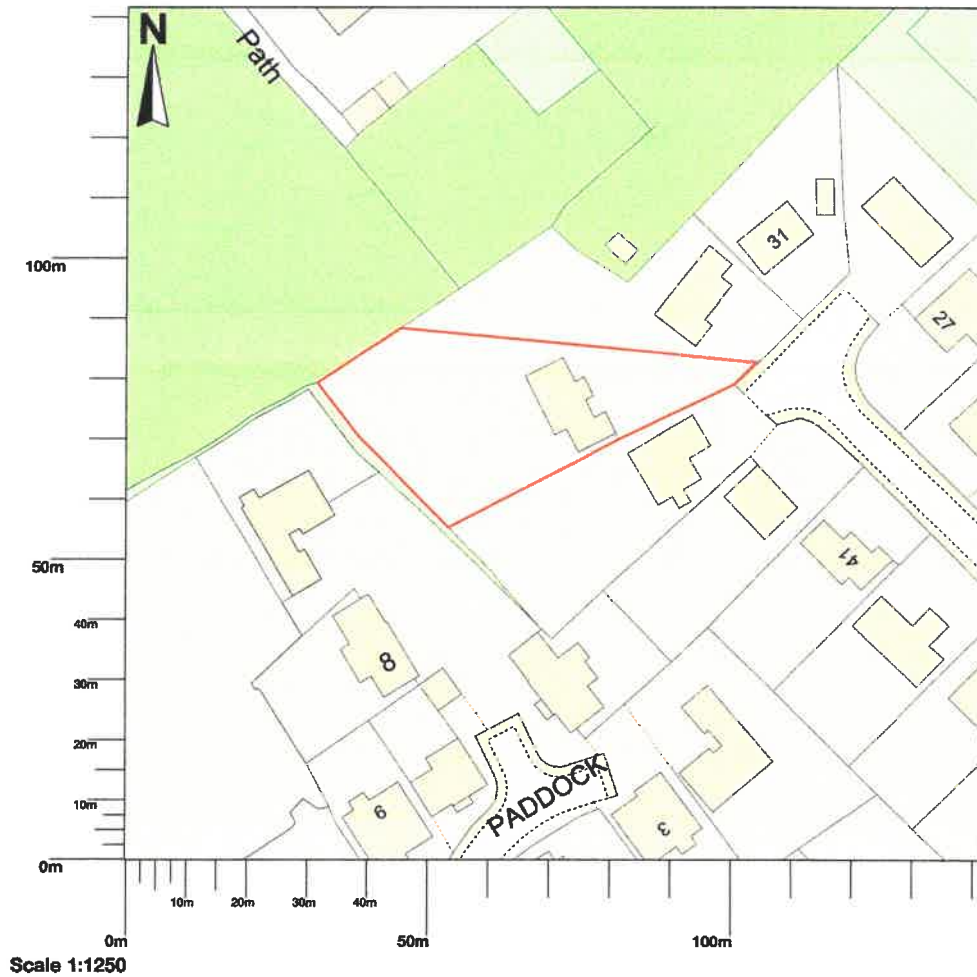

35 St. Helens Crescent, Llanellen, Abergavenny, NP7 9HN

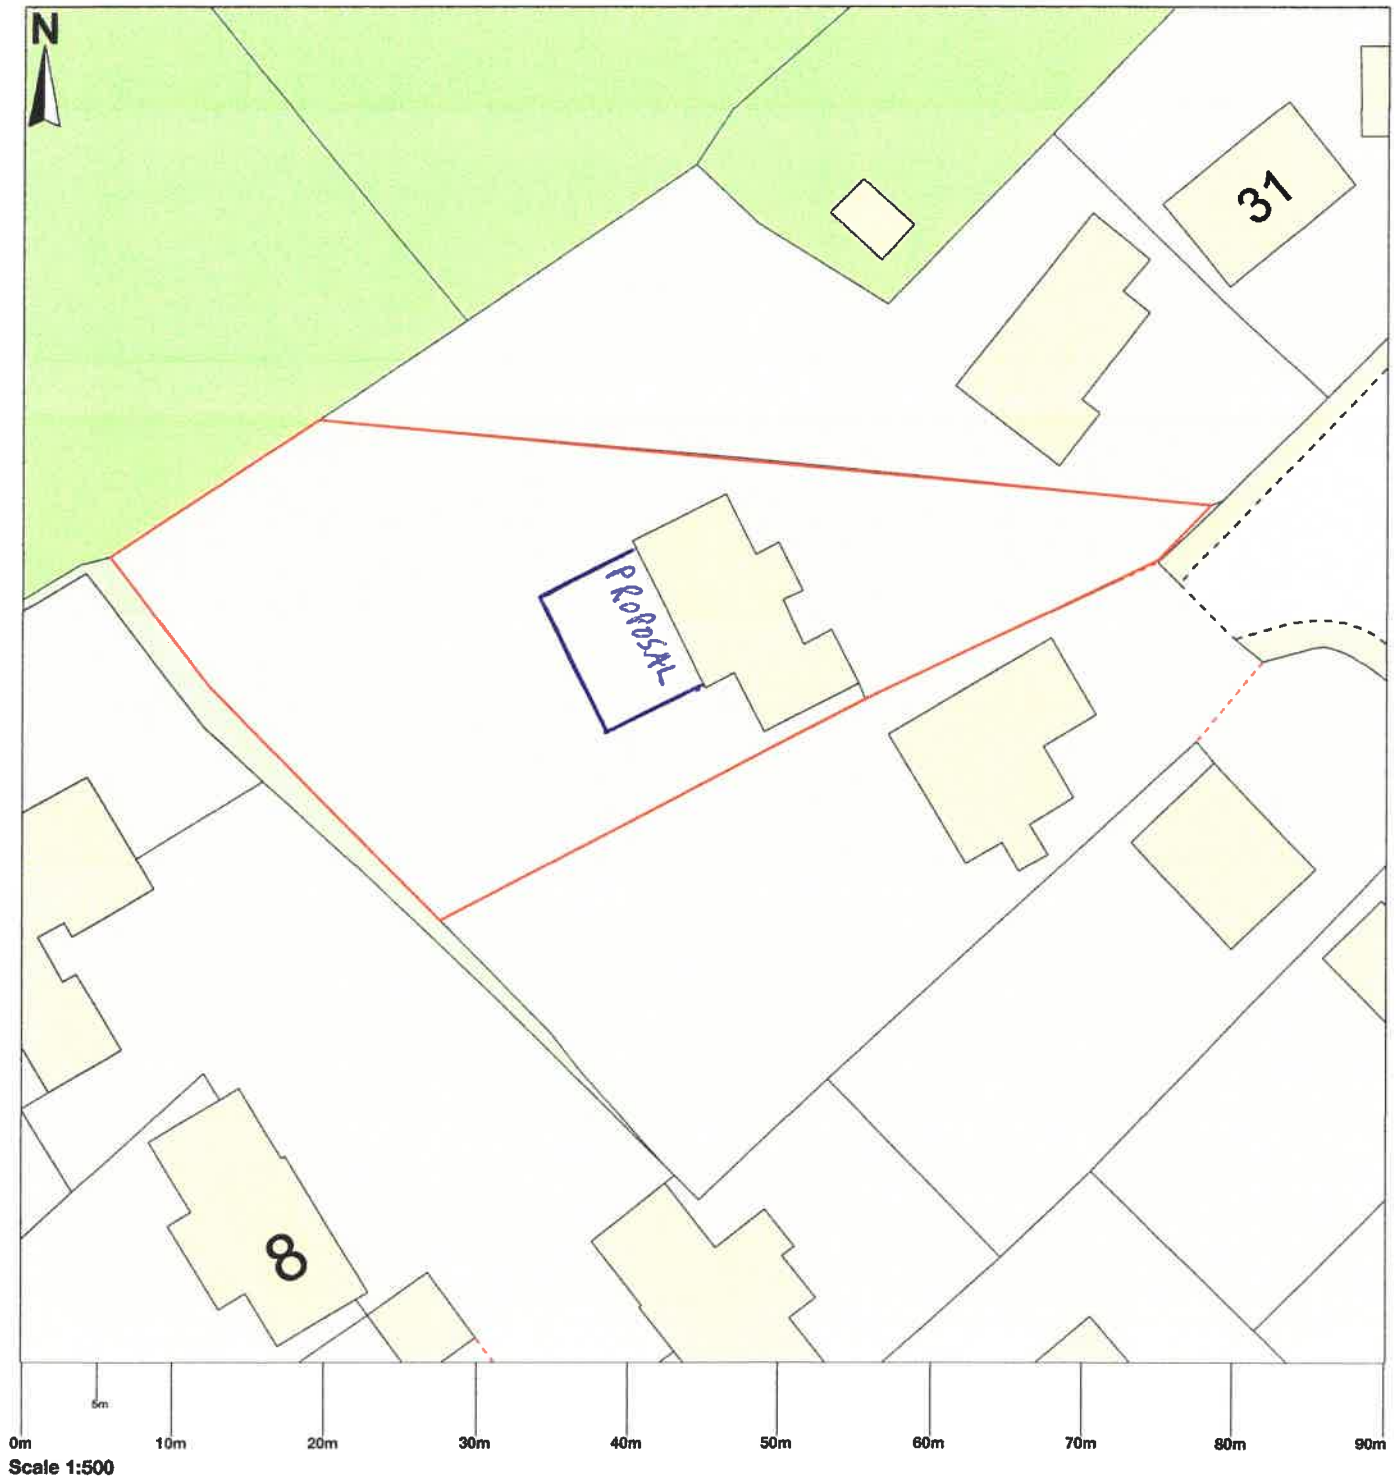




**UK
Planning
Maps**

6 BUSH TREES WHICH WILL BE
REMOVED ARE WITHIN
THE PROPOSAL AREA



BUSH TREE MAP ✓

35 St. Helens Crescent, Llanellen, Abergavenny, NP7 9HN

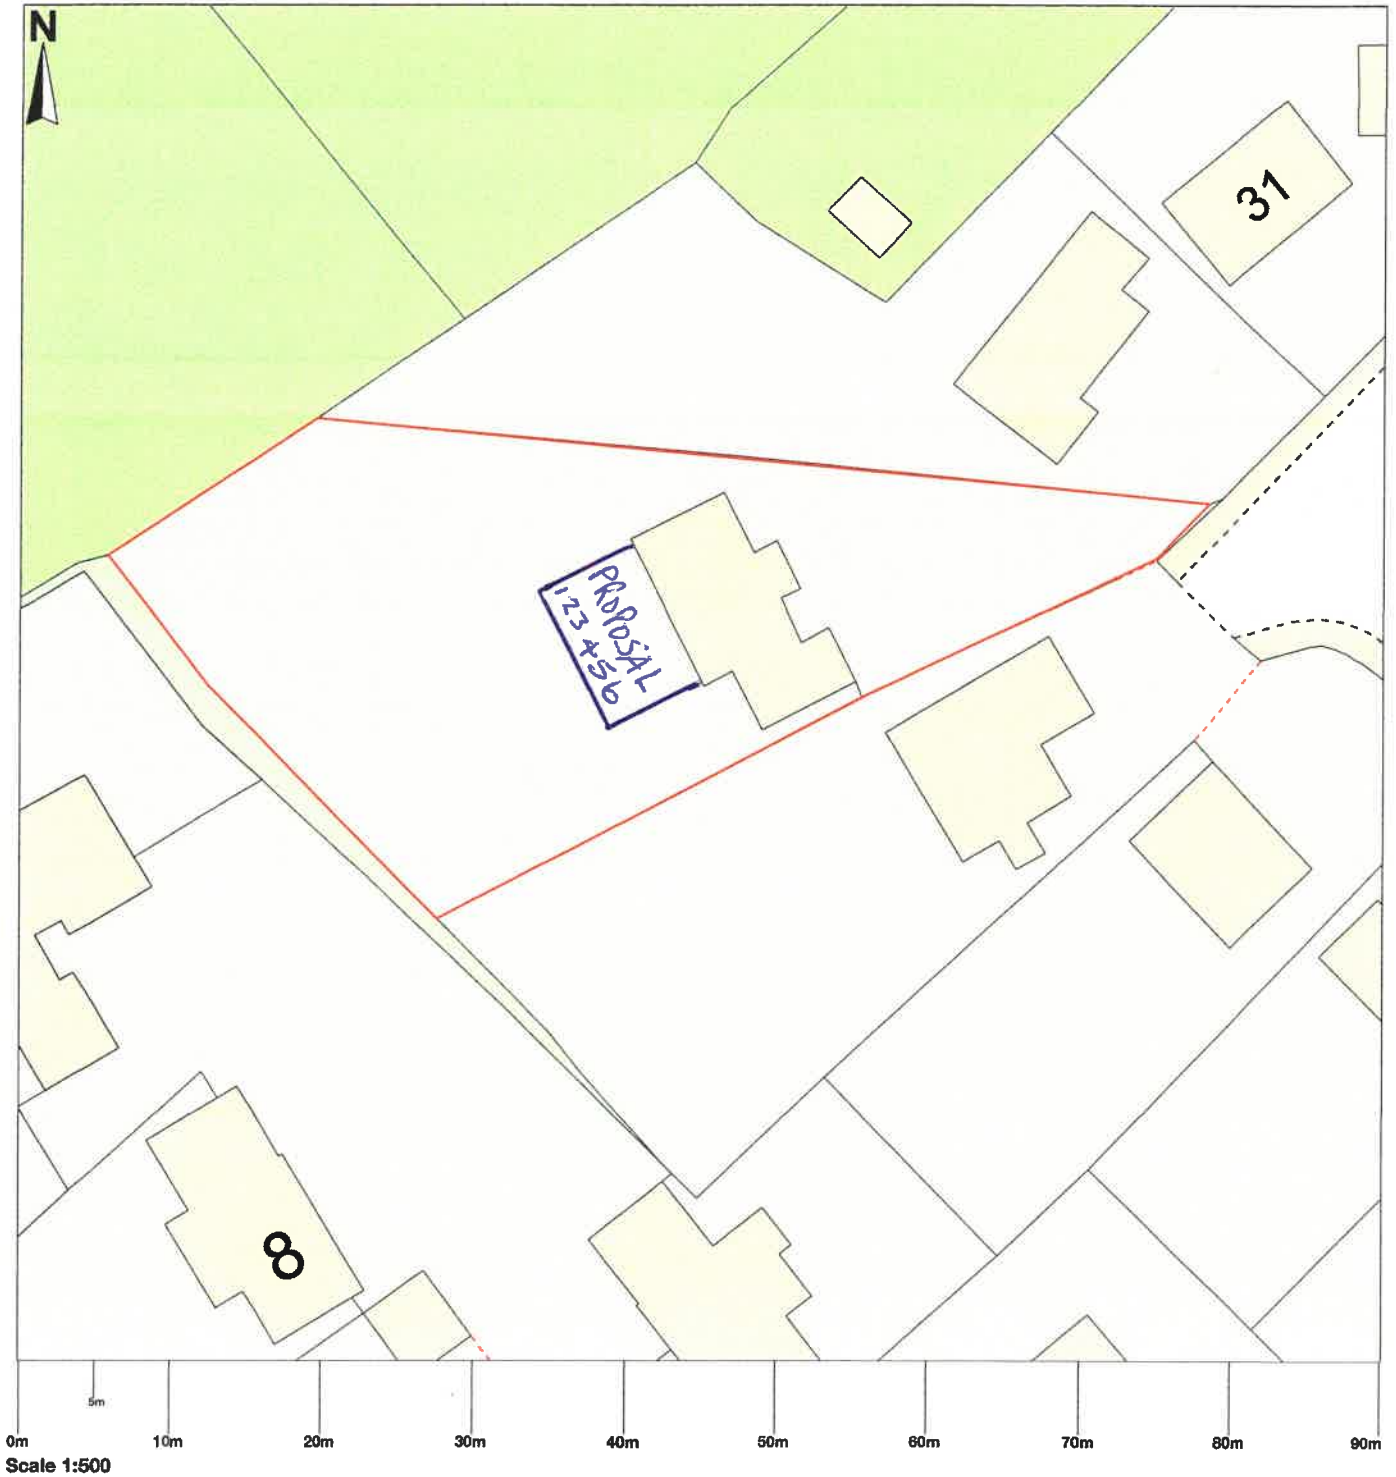

Map area bounded by: 329998,210897 330088,210987. Produced on 19 July 2021 from the OS National Geographic Database. Reproduction in whole or part is prohibited without the prior permission of Ordnance Survey. © Crown copyright 2021. Supplied by UKPlanningMaps.com a licensed OS partner (100054135). Unique plan reference: b90cuk/663366/898830



**UK
Planning
Maps**


NO TREES ARE WITHIN FALLING
DISTANCE OF THE PROPOSAL

THERE ARE TREES AROUND
THE BOUNDARIES



TREE MAP Z

35 St. Helens Crescent, Llanellen, Abergavenny, NP7 9HN

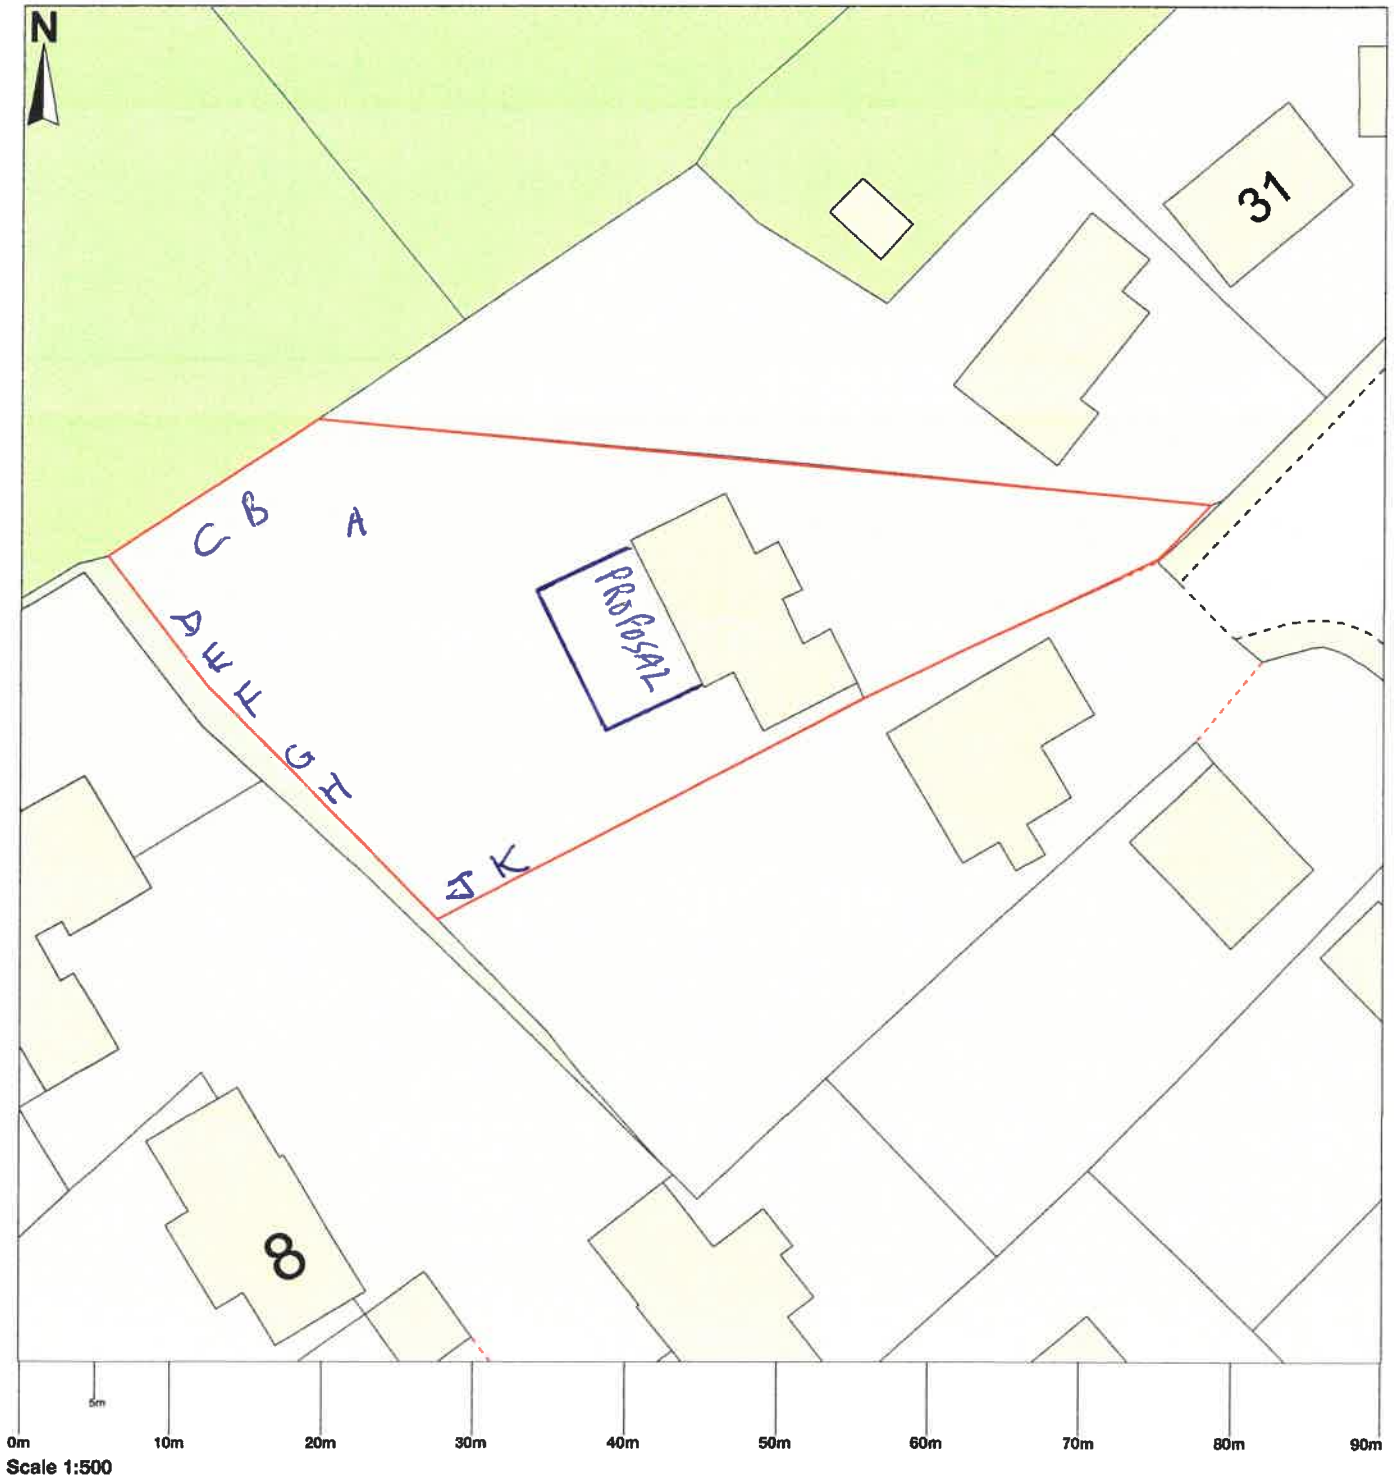

Swimex GALAXY Fixed enclosure Lean To

The Swimex GALAXY fixed enclosure can be designed to be attached to a wall or to the side of your home, allowing you to walk straight out of your house into an all-weather pool area.

Lean To enclosures are bespoke designed to suit any location. Joining the pool to the adjacent building effectively creates a wonderful new room within the property.

*THE PROPOSAL WILL BE ATTACHED TO THE WALL LENGTHWAYS 10.3m
THE PROPOSAL WILL HAVE GLAZED GABLES AT BOTH ENDS 7m WIDE*





