




External Face of Service Yard & Garden Centre Perimeter Fence

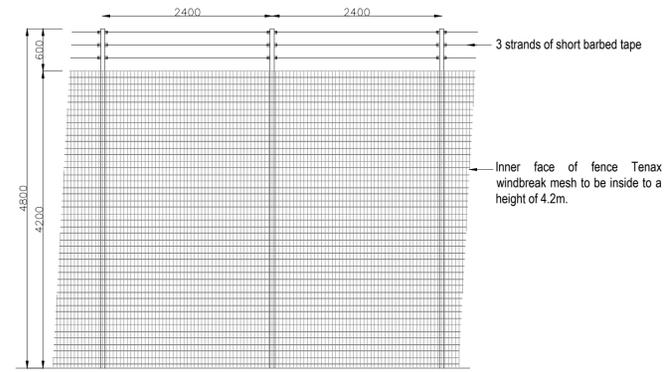


Internal Face of Service Yard & Garden Centre Perimeter Fence

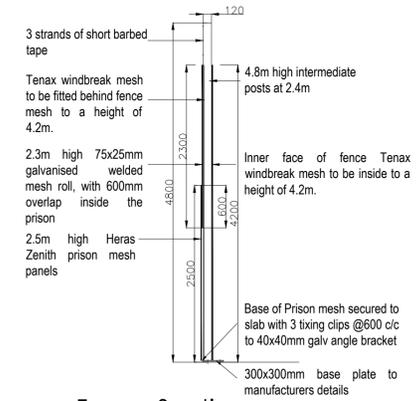

Fence Section

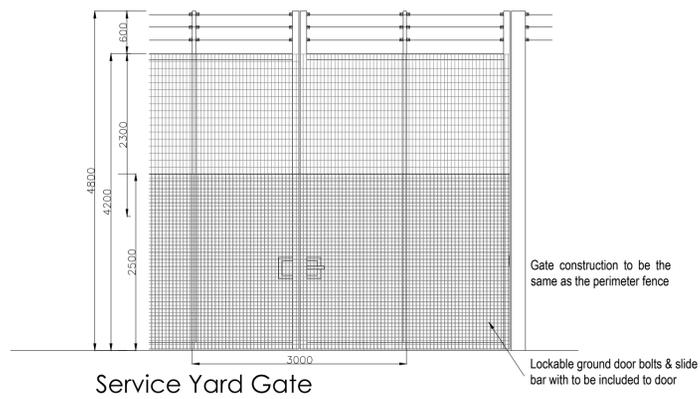

Service Yard Gate

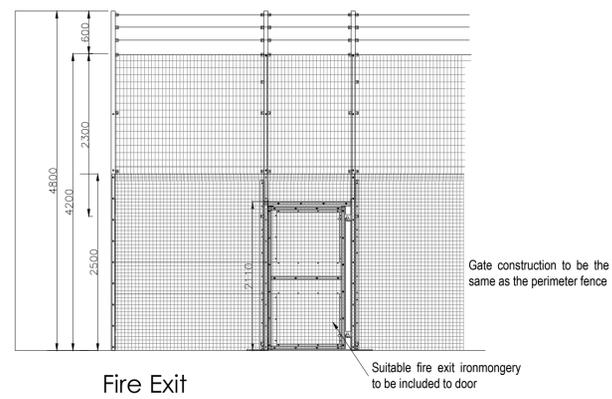

Fire Exit

- 2.5m high Heras Zenith galvanised prison mesh panels
- 2.3m high 75 x 25mm galvanised welded mesh roll

	GLASGOW (FORGE)		TITLE: GARDEN CENTRE FENCE DETAIL					
			CLIENT: B&M RETAIL LTD.					
SITE ADDRESS: UNIT 7 FORGE RETAIL PARK, 11 BIGGAR STREET, PARKHEAD FORGE, GLASGOW, G31 4BH		LAYOUT: SE	FLOW: BP	DRG No: BM-GFG-0-011	SCALE: 1:50@A1			
		DATE: 22.09.21	REVISION: -	REV	DATE	DESCRIPTION	DWN	

DO NOT SCALE - USE FIGURED DIMENSIONS ONLY.
ALL LAYOUTS MUST BE VERIFIED ON SITE AND ANY DISCREPANCIES NOTIFIED IMMEDIATELY TO THE SHOPFITTER. ALL DIMENSIONAL CHECKS MUST BE MADE PRIOR TO INSTALLATION