


IMPORTANT: THE CONTRACTOR IS TO CHECK ALL DIMENSIONS ON SITE AND NOTIFY THE DESIGNER OF ANY VARIATIONS AS SOON AS POSSIBLE. THE CONTRACTOR IS TO PROVIDE ANY SETTING OUT PODS OR SAMPLES AS MAY BE REQUESTED PRIOR TO CONSTRUCTION/FABRICATION OF ANY ITEMS. ALL CONSTRUCTION AND METHODS TO BE UNDERTAKEN TO CURRENT UK BUILDING REGULATIONS AND TO RELEVANT BRITISH STANDARDS WHERE REQUIRED.

COVERS	EXISTING
INTERNAL	148
EXTERNAL	20
TOTAL	150

EXISTING NUMBER SUPPLIED BY OPERATOR. SURVEYED PANDEMIC LAYOUT HAS REDUCED COVERS. CLIENT SHOULD VERIFY ANY INCREASE IN CAPACITY AGAINST THE FIRE SAFETY ASSESSMENT FOR THE SITE.

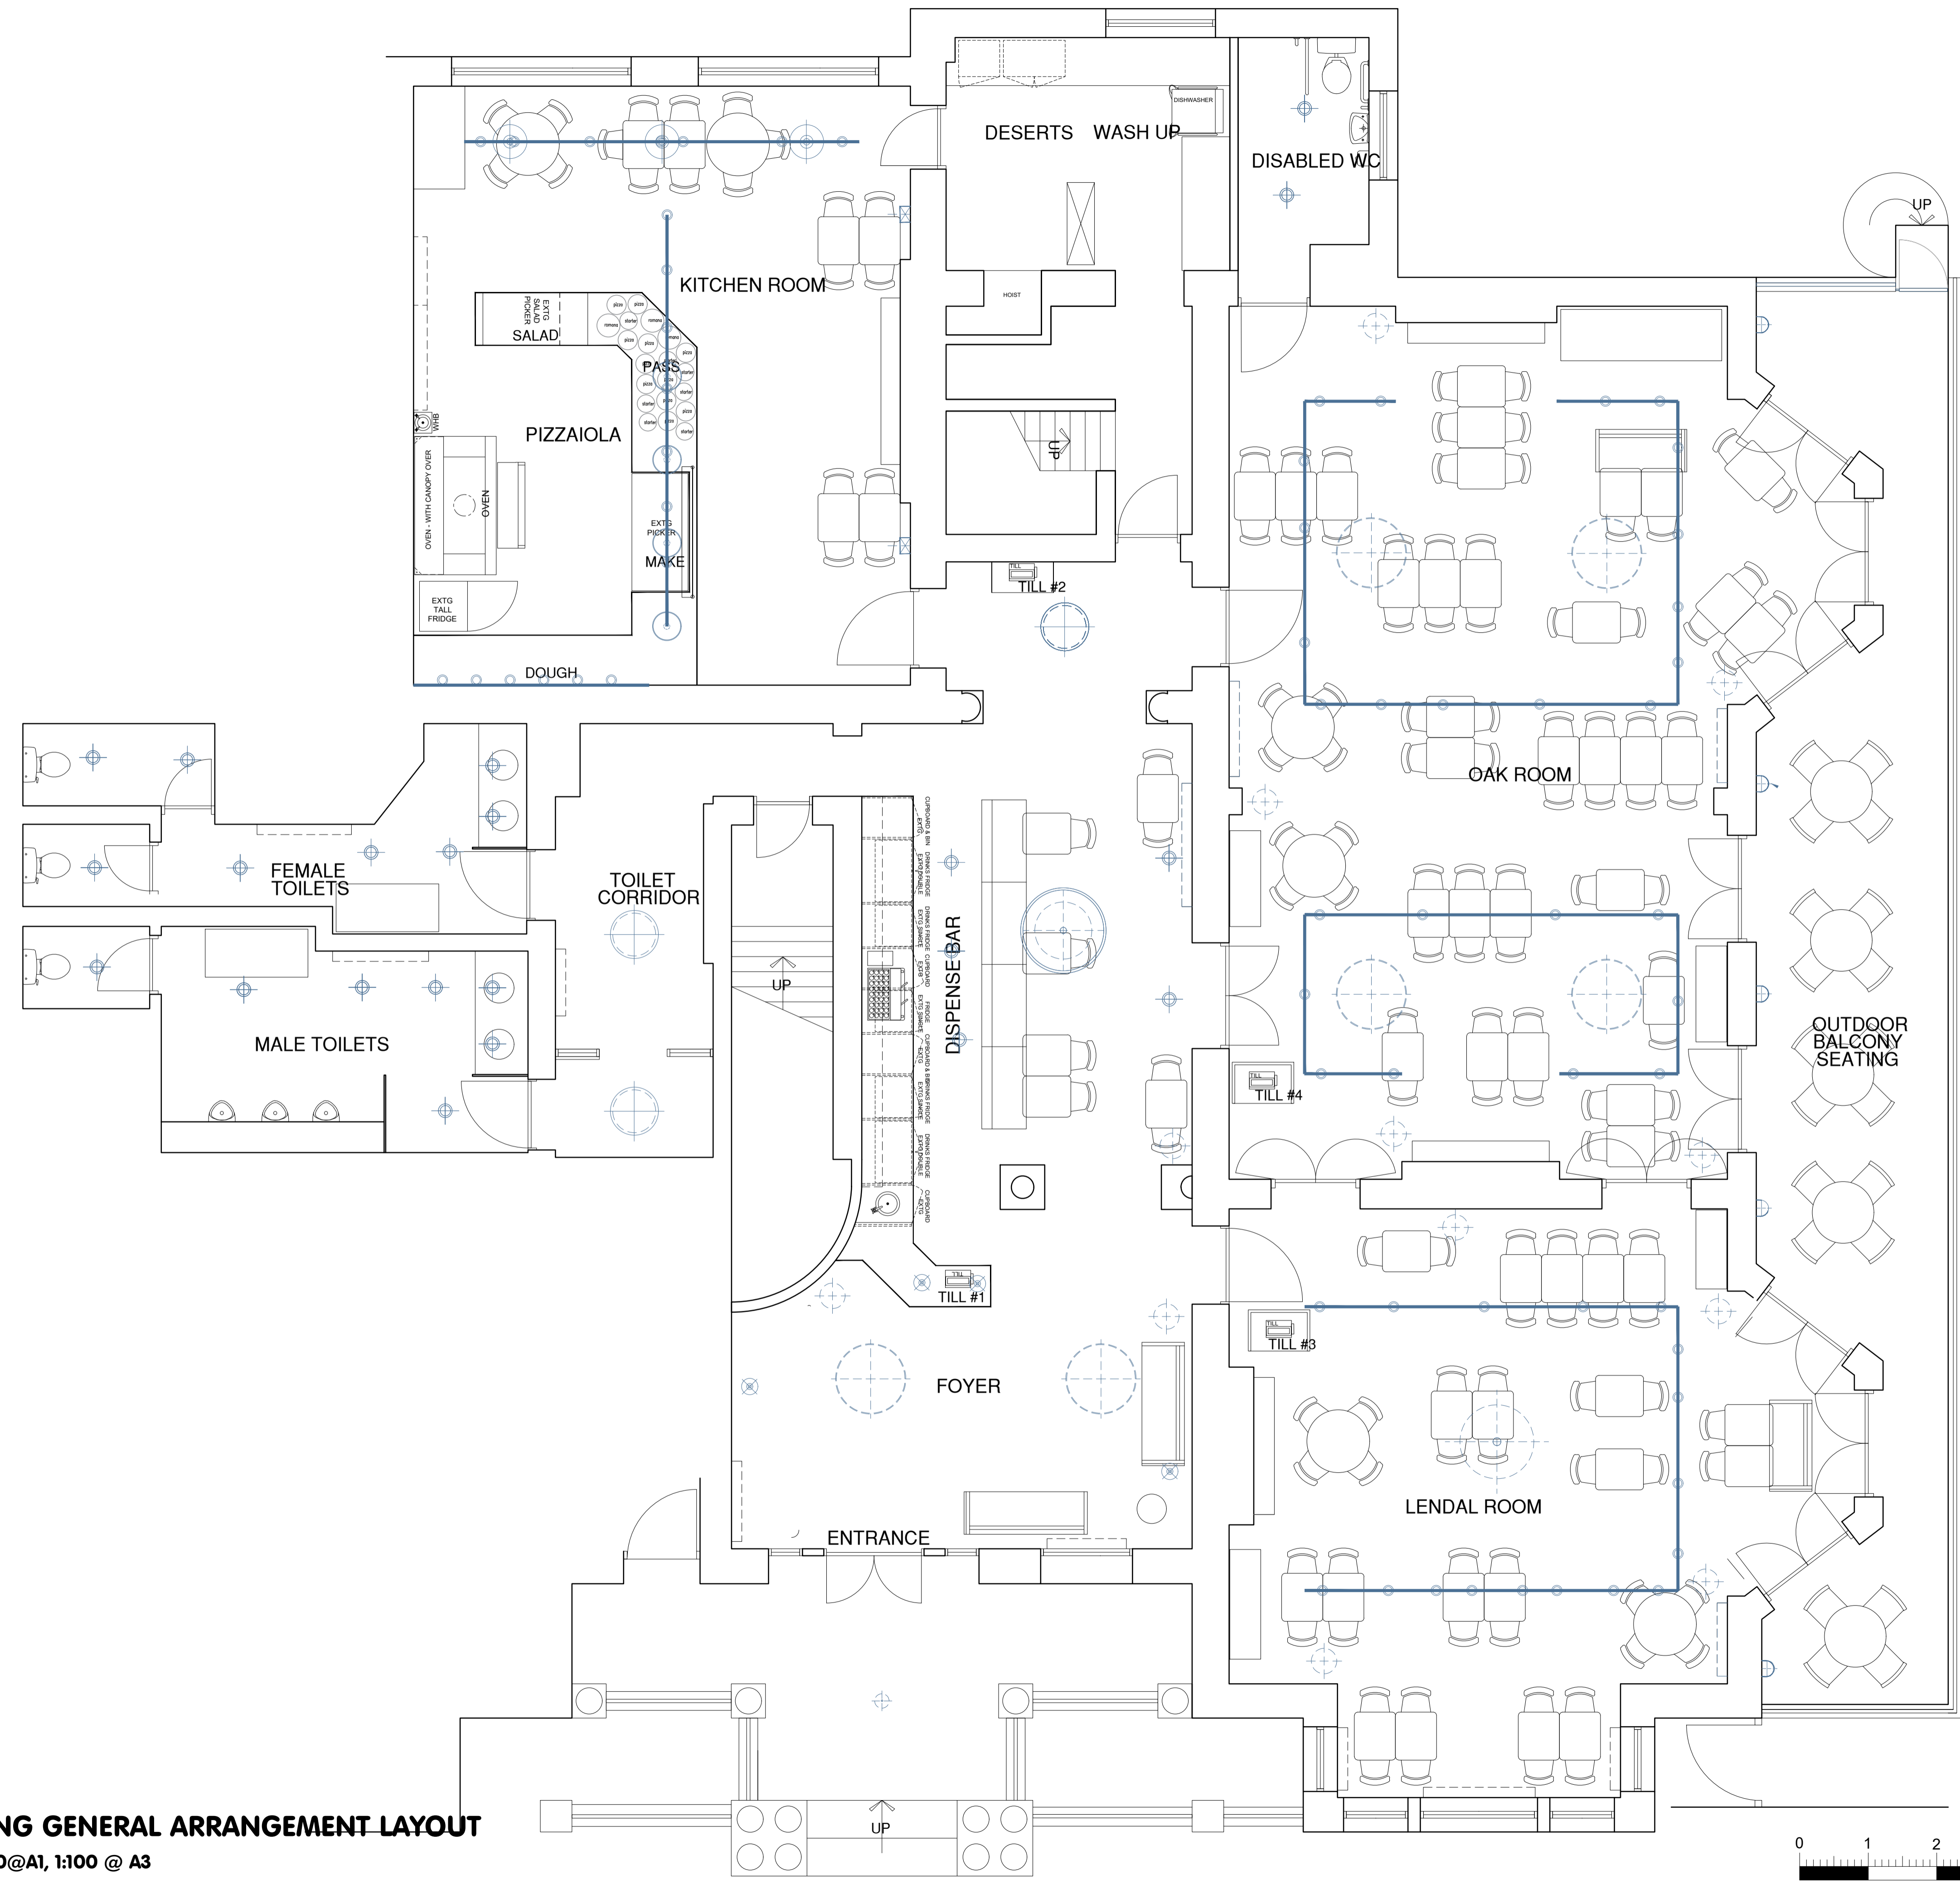

EXISTING GENERAL ARRANGEMENT LAYOUT
SCALE 1:50 @ A1, 1:100 @ A3

Revisions	Rev.
Client	PizzaExpress
Job No.	27_08
Drg No.	27_08_01
Title	Existing GA
Site	York 1
Date	17.08.2021
Scale	1:50 @ A1 / 1:100 @ A3
Status	Feasibility
Drawn	AP