


Flat 1 - 61.5 sq m
 Flat 2 - 51.4 sq m
 Flat 3 - 72.7 sq m
 Flat 4 - 58 sq m
 Flat 5 - 71.7 sq m

Ground Floor



First Floor

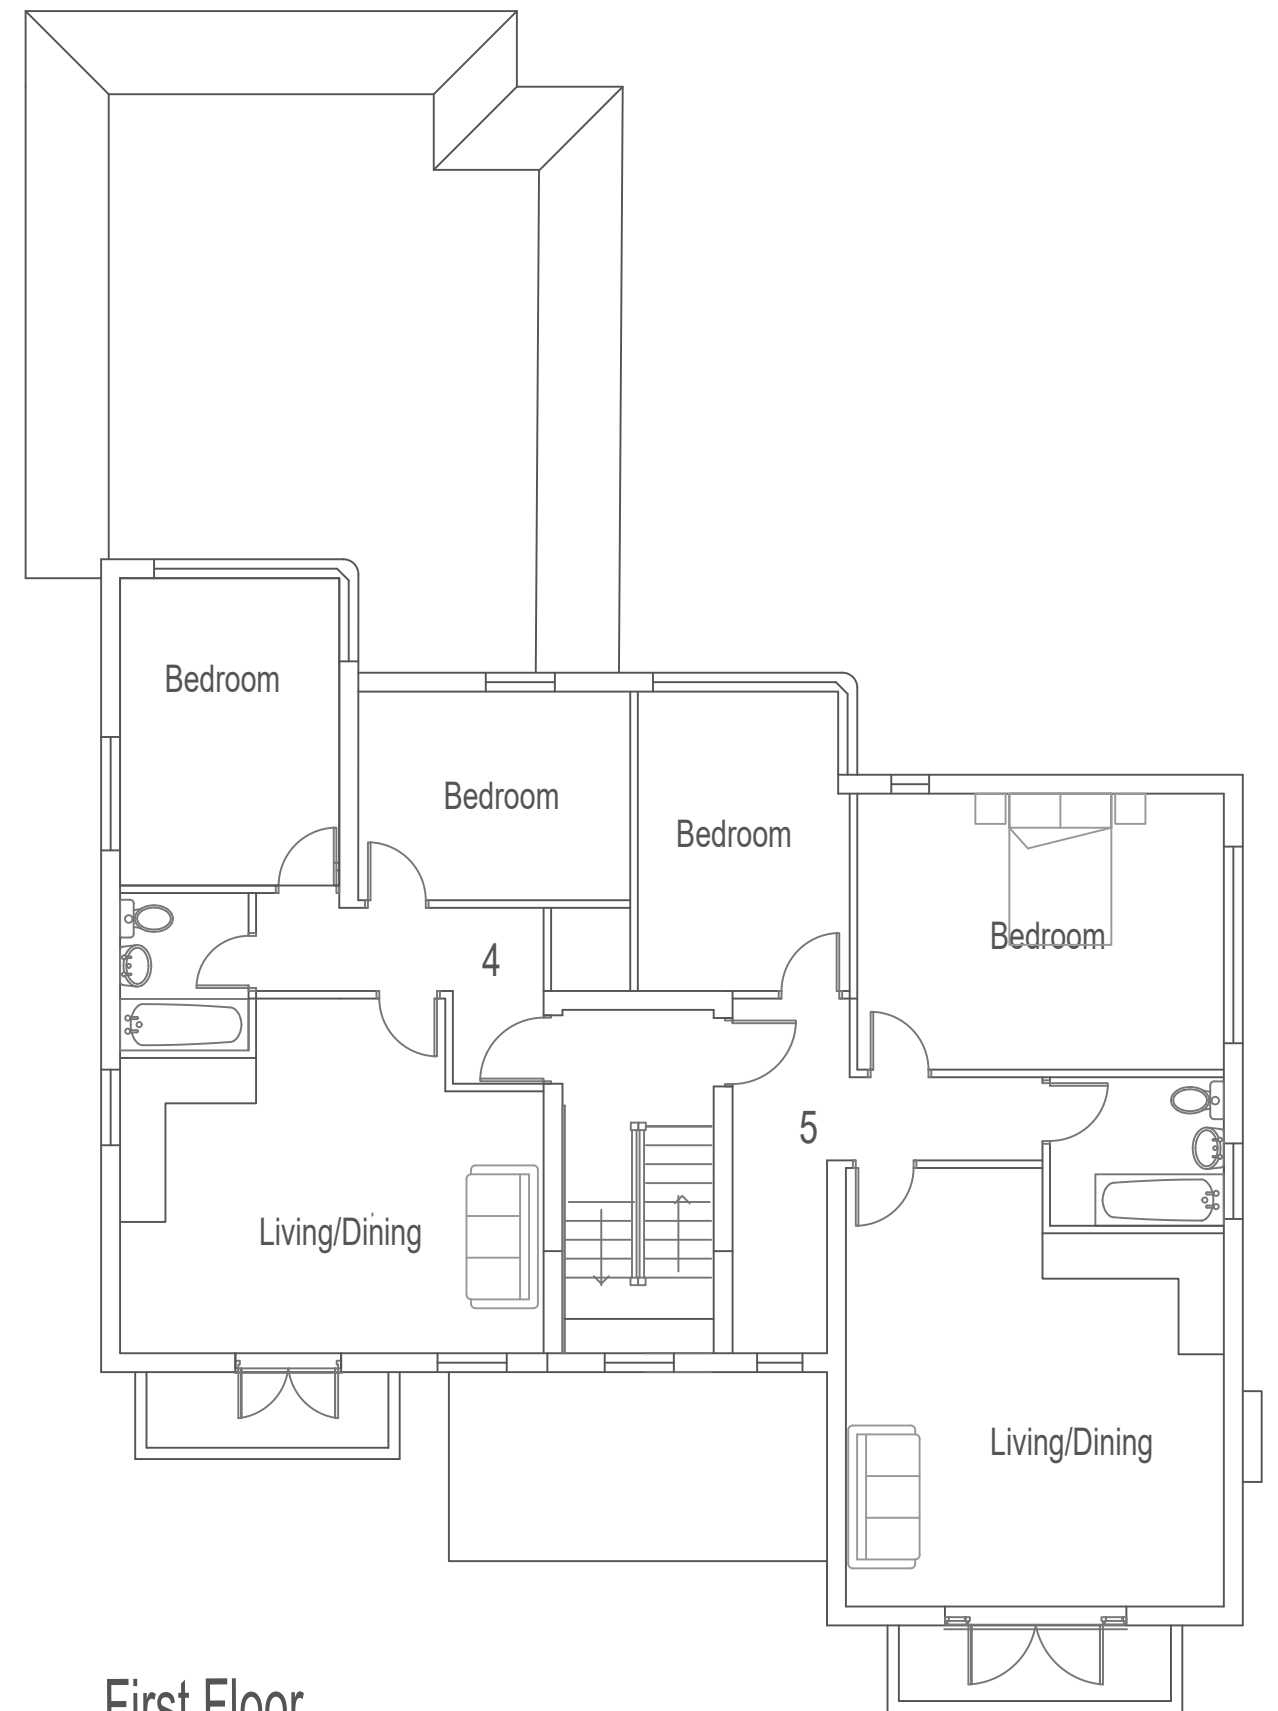

SJK Planning

Chartered Town Planners and Design Consultants

Anchor Lodge Cliff Parade Walton-on-Naze

Plans as proposed

Ground and first floor

1:100@A3	Date Oct 21	Dwg 7839-07
----------	----------------	----------------