



Figured dimensions to be followed, do not scale off this drawing.
All dimensions and levels to be checked on site by Contractor and site dimensions to be his responsibility.
Drawing errors and omissions to be reported to the Designer.
This drawing is to be read in conjunction with all relevant consultants and/or specialist contractors' drawings and documents. Any variations or discrepancies are to be reported to the Designer before works commence.
This drawing is to be used for the purpose of Planning and Building Control Approval only.

Amendments

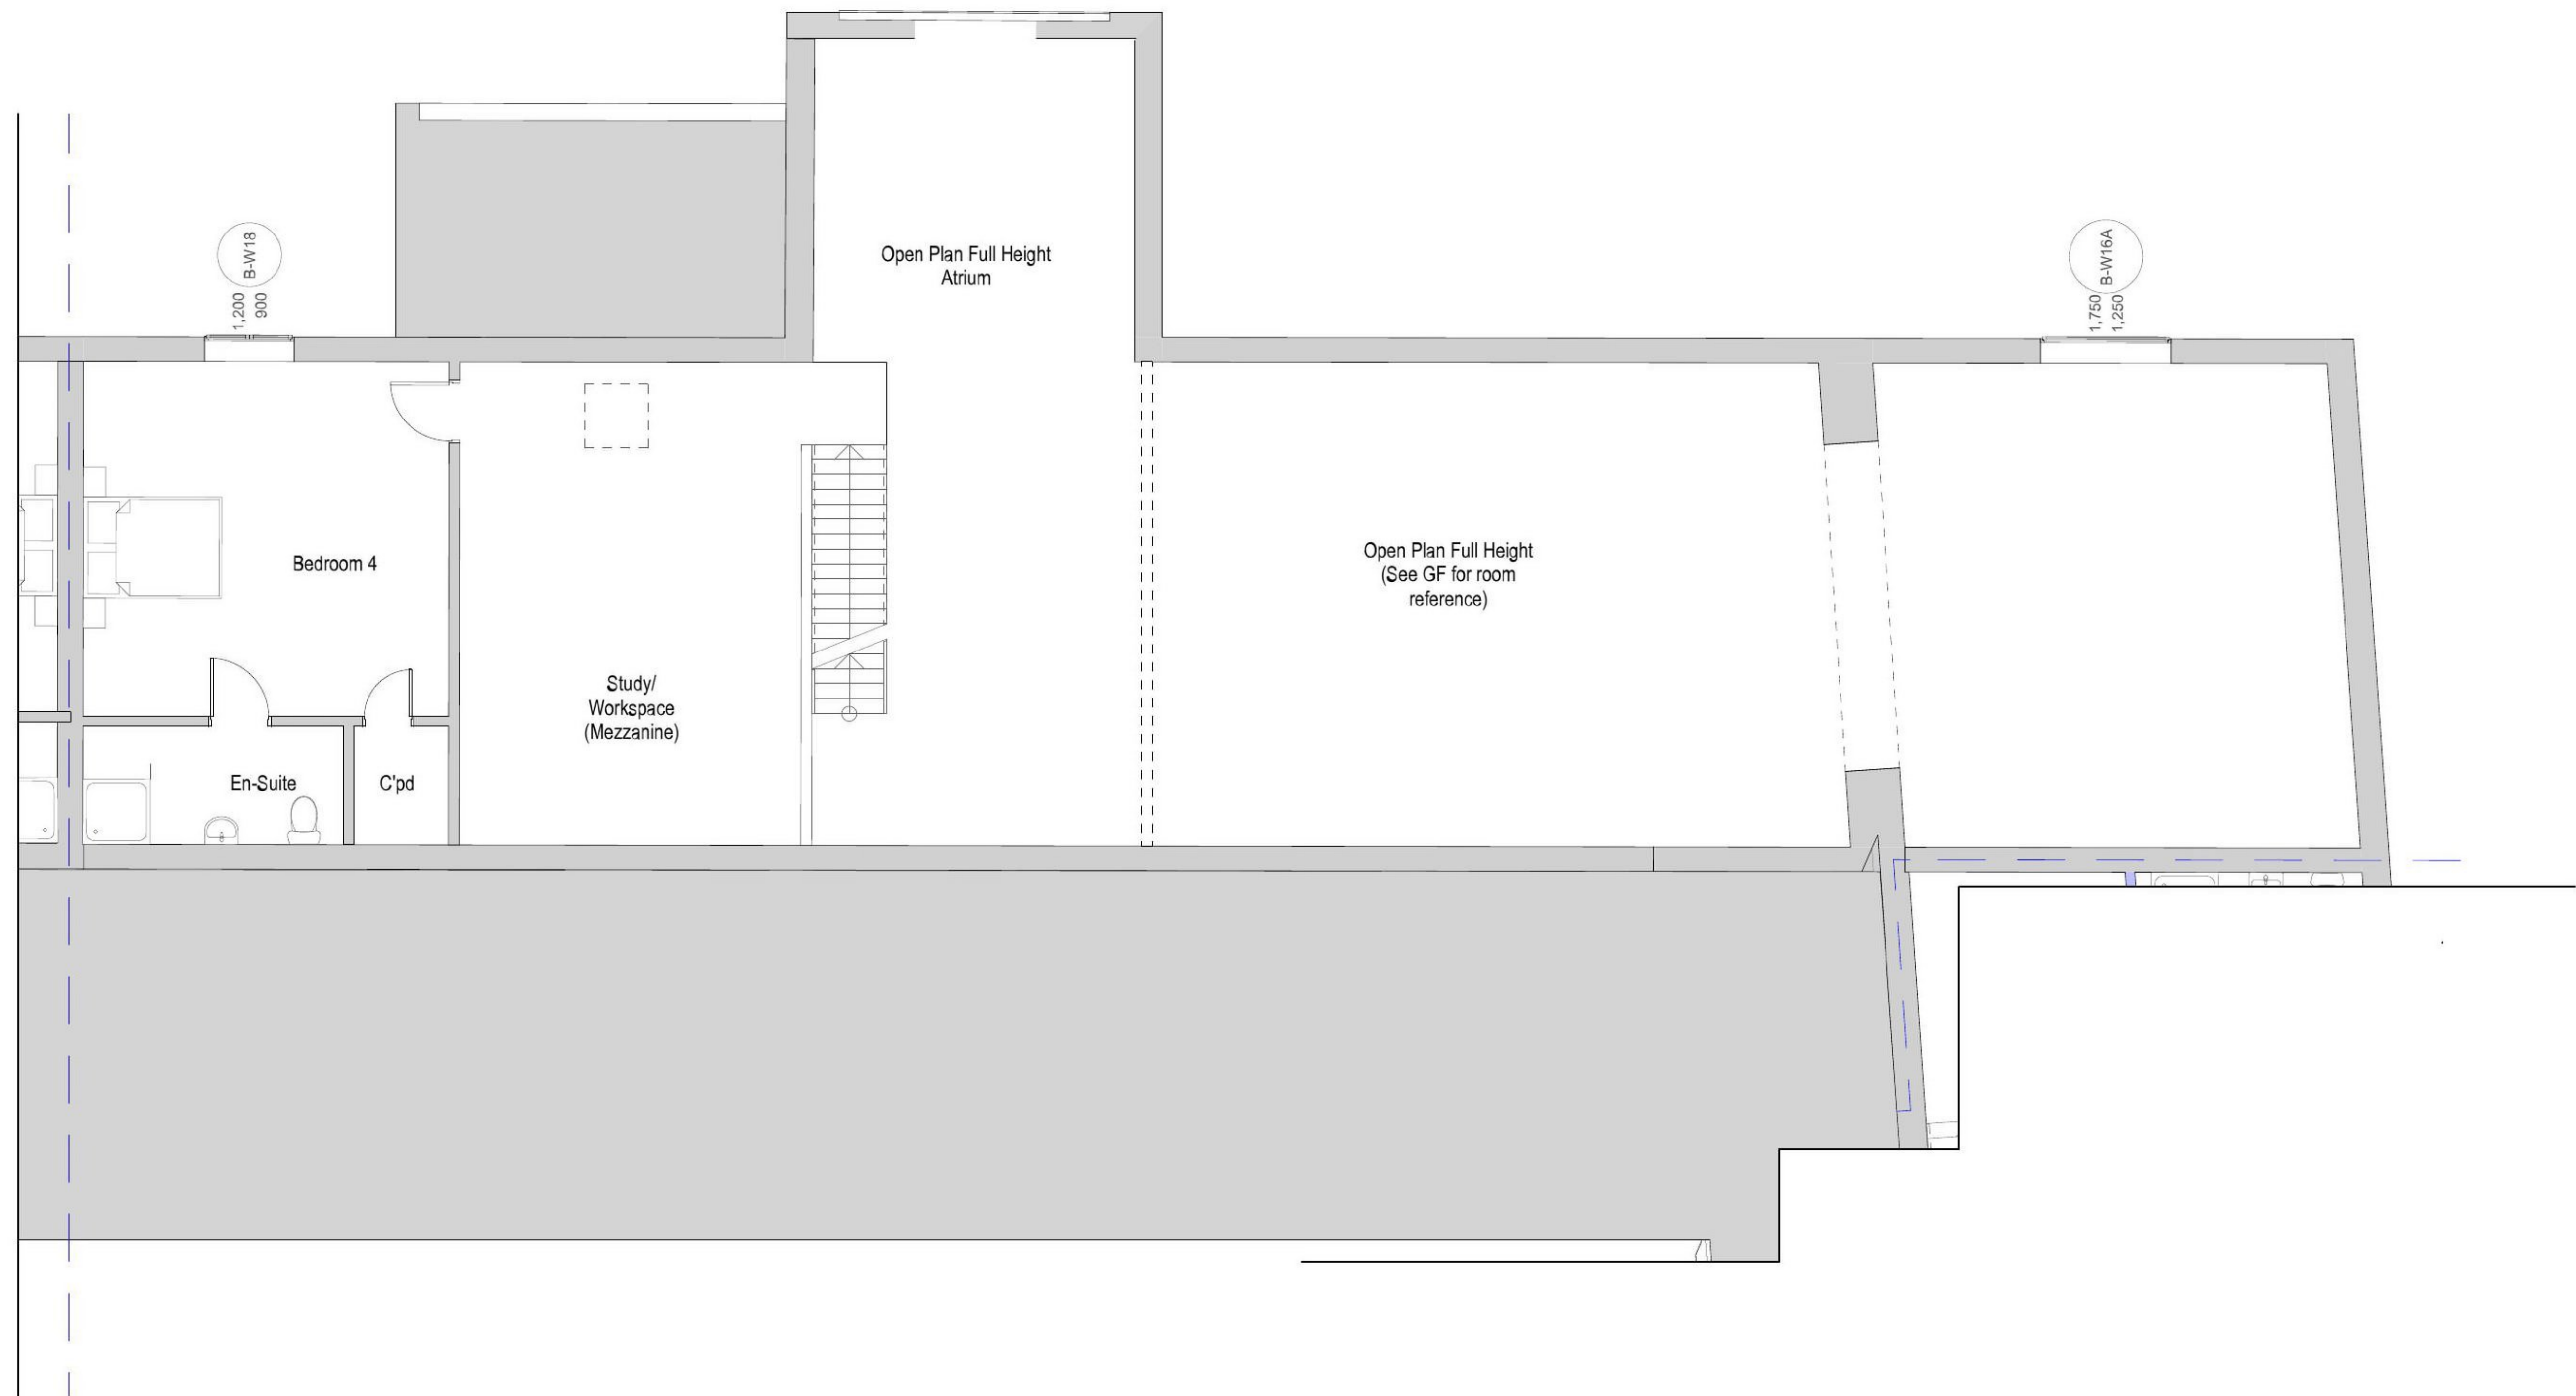

PROPOSED FF LAYOUT - UNIT 3

Scale: 1:50

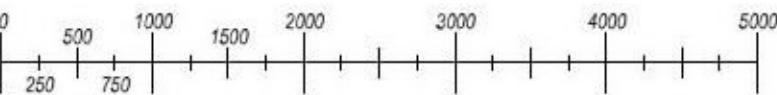

Site Location:
Beaumont Hall Barns

Job Title:
Residential Development and Conversion

Client:
Stonecrest Homes Ltd.

Drawing Name

PROPOSED LAYOUTS - UNIT 3 FF

PLANNING

Drawn by
AL
Checked by
Date
01.08.21

Drawing Scale:
1:50
At A1 Size

Layout ID
21-075-PL-08B
Status
Revision