



Figured dimensions to be followed, do not scale off this drawing.  
All dimensions and levels to be checked on site by Contractor and site dimensions to be his responsibility.  
Drawing errors and omissions to be reported to the Designer.  
This drawing is to be read in conjunction with all relevant consultants and/or specialist contractors' drawings and documents. Any variations or discrepancies are to be reported to the Designer before works commence.  
This drawing is to be used for the purpose of Planning and Building Control Approval only.

Amendments

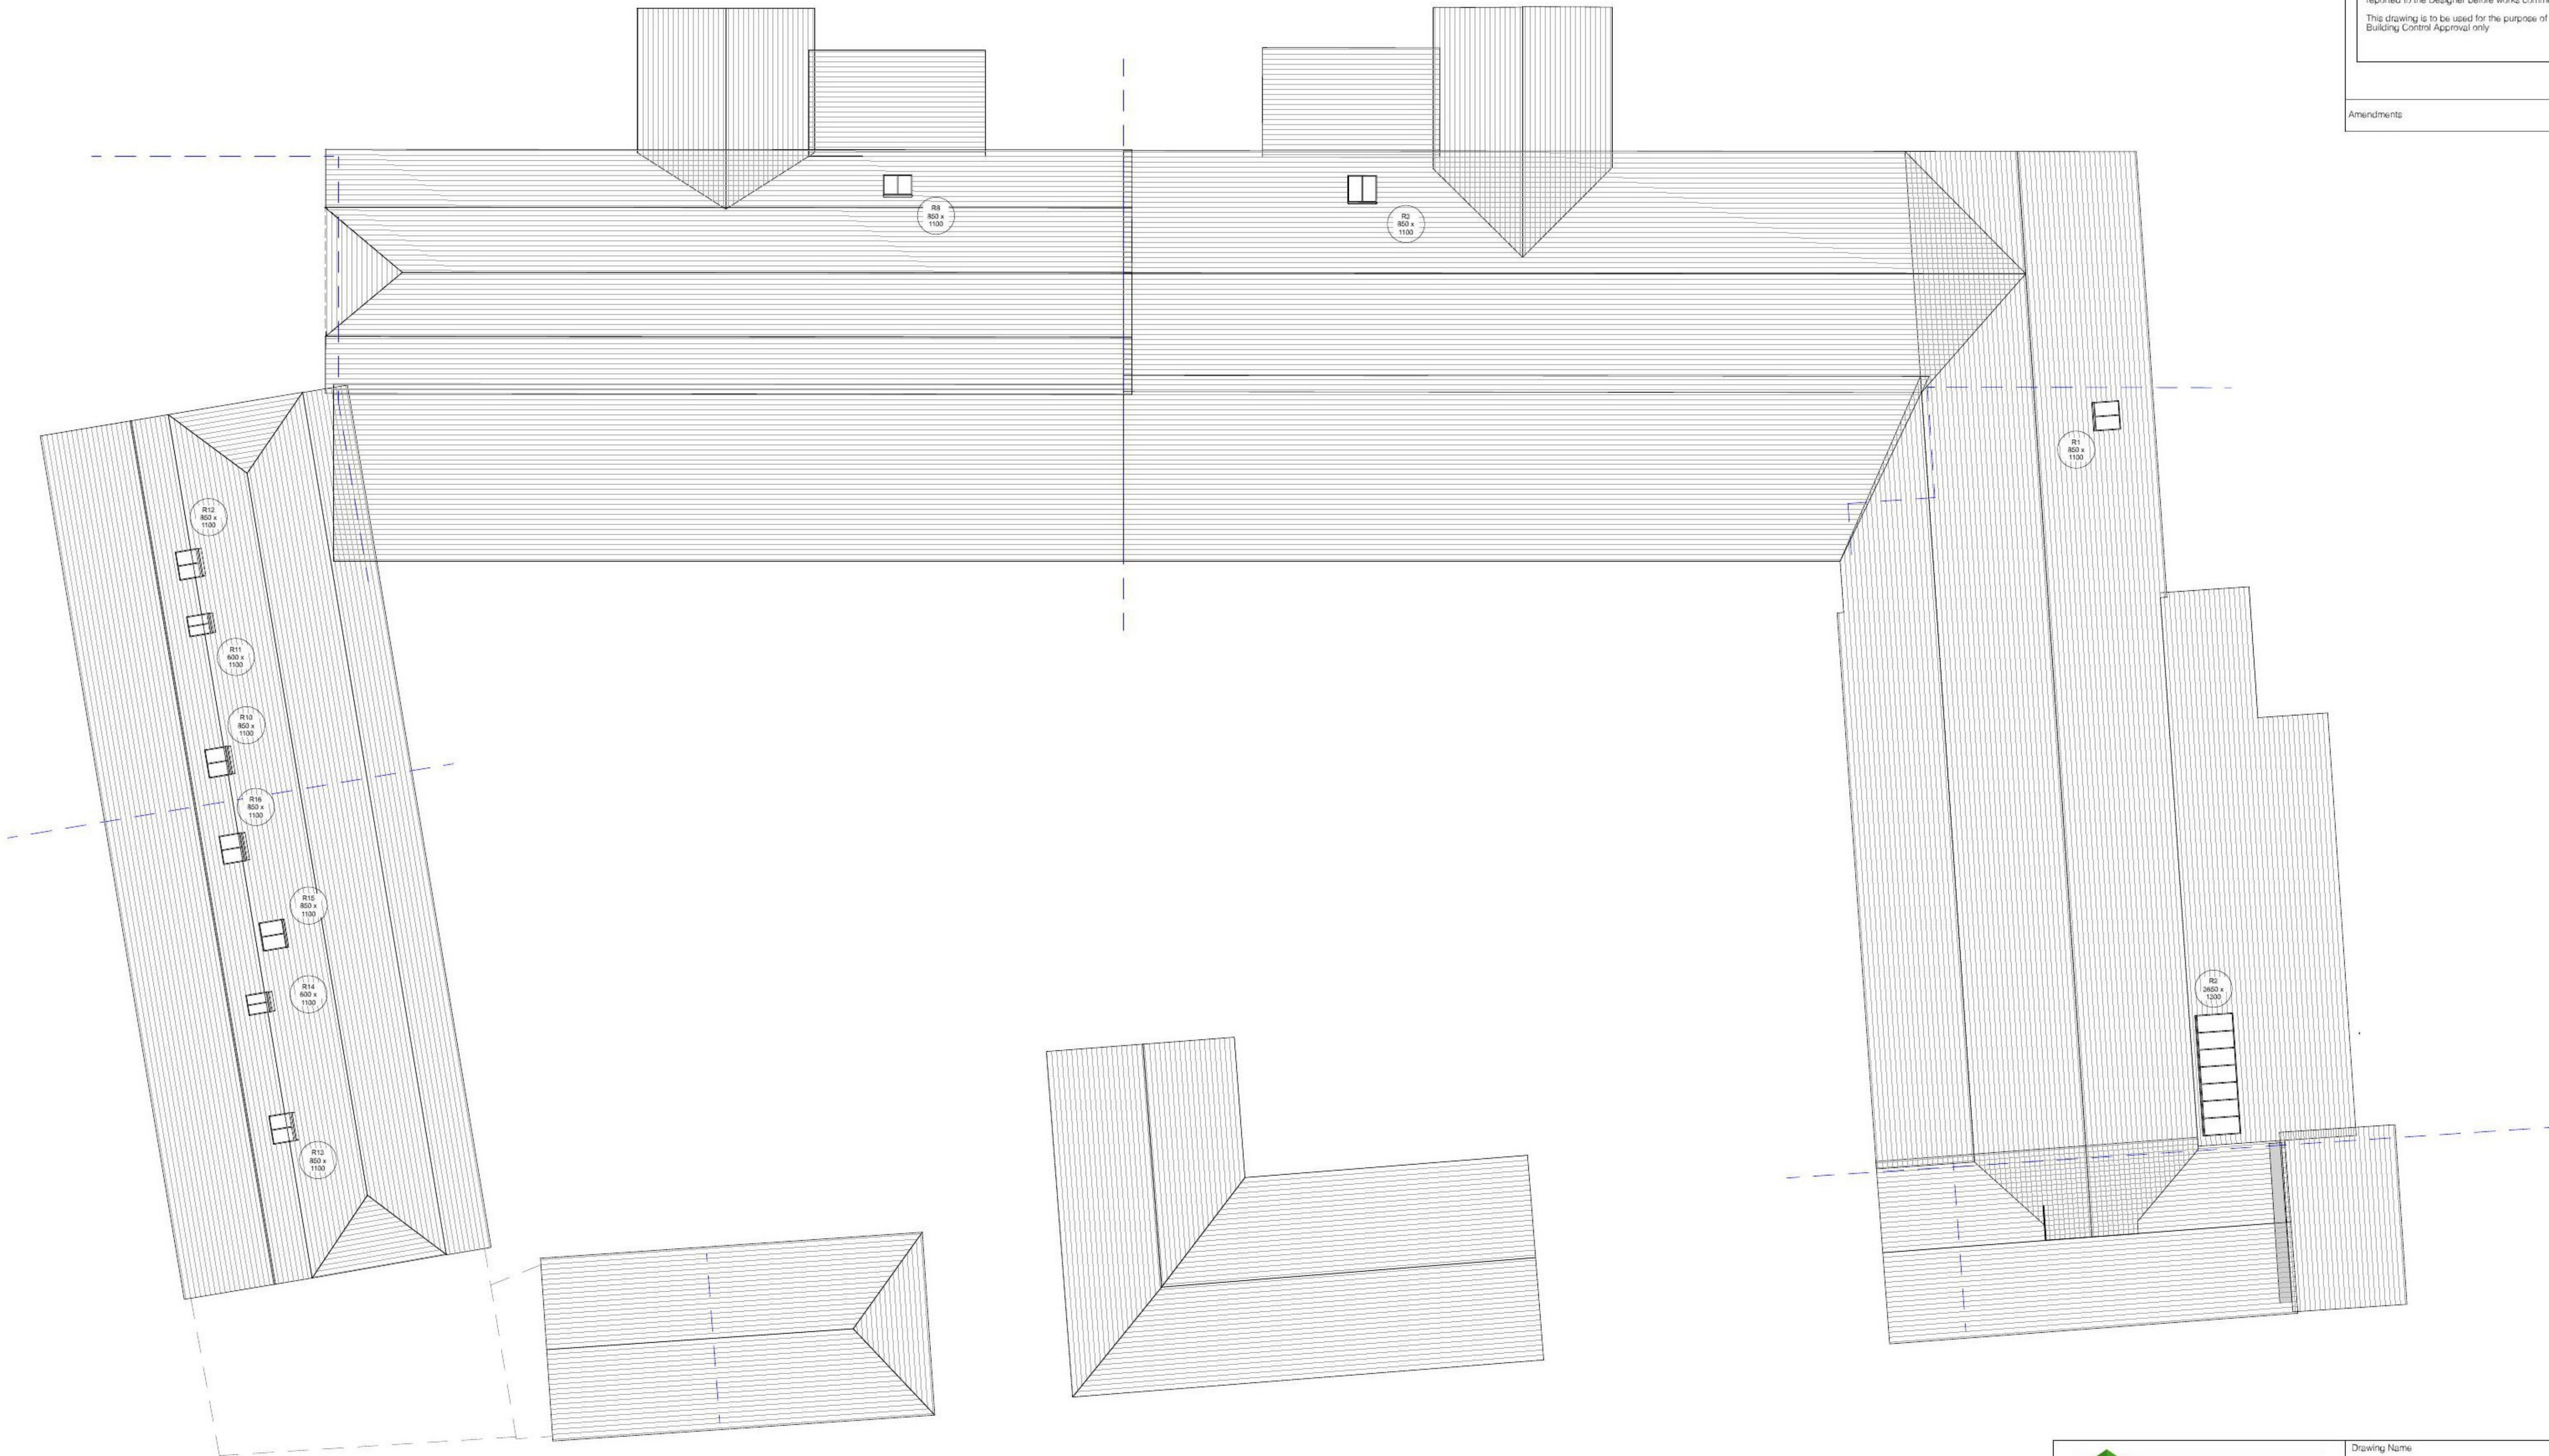

PROPOSED GF LAYOUT  
Scale: 1:100

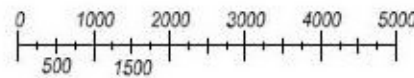

Site Location:  
Beaumont Hall Barns

Job Title:  
Residential Development and Conversion

Client:  
Stonecrest Homes Ltd.

Drawing Name:  
PROPOSED ROOF LAYOUT

PLANNING

Drawn by:  
AL  
Checked by:  
Date:  
01.08.21

Drawing Scale:  
1:100  
At A1 Size

Layout ID:  
21-075-PL-20A  
Status:  
Revision: