


Figured dimensions to be followed, do not scale off this drawing.
All dimensions and levels to be checked on site by Contractor and site dimensions to be his responsibility.
Drawing errors and omissions to be reported to the Designer.
This drawing is to be read in conjunction with all relevant consultants and/or specialist contractors' drawings and documents. Any variations or discrepancies are to be reported to the Designer before works commence.
This drawing is to be used for the purposes of Planning and Building Control Approval only.

Amendments

LEGEND - WALL TYPE/COMPOSITES	
<div></div>	Walls to be left as existing with minor repairs where necessary.
<div></div>	Walls to be enhanced with acoustic quality insulation finished with Fire rated plasterboard, taped joints and skim coat of plaster.
<div></div>	Walls to be subject to repair works, insulated from external side of wall with all existing features and finishes to remain as existing.
Contractor to confirm exact products, methods of works and supported finishes.	

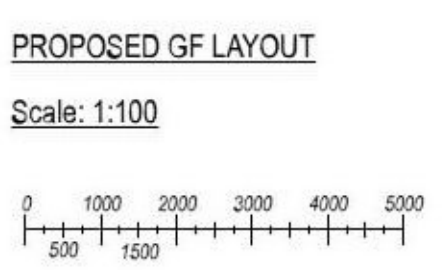

 Site Location: Beaumont Hall Barns Job Title: Residential Development and Conversion Client: Stonecrest Homes Ltd.	Drawing Name PROPOSED WALL TYPES & WORKS SUMMARY	
	PLANNING	
	Drawn by AL	Date 01.08.21
	Checked by	Date
Layout ID 21-075-PL-14A	Drawing Scale 1:100	At A1 Size
	Status	Revision