



Figured dimensions to be followed, do not scale off this drawing.  
All dimensions and levels to be checked on site by Contractor and site dimensions to be his responsibility.  
Drawing errors and omissions to be reported to the Designer.  
This drawing is to be read in conjunction with all relevant consultants and/or specialist contractors' drawings and documents. Any variations or discrepancies are to be reported to the Designer before works commence.  
This drawing is to be used for the purpose of Planning and Building Control Approval only.

Amendments

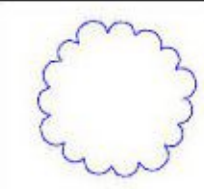


DENOTES PROPOSED CHANGES TO APPROVED LAYOUT

DENOTES NEW STUDYWORK

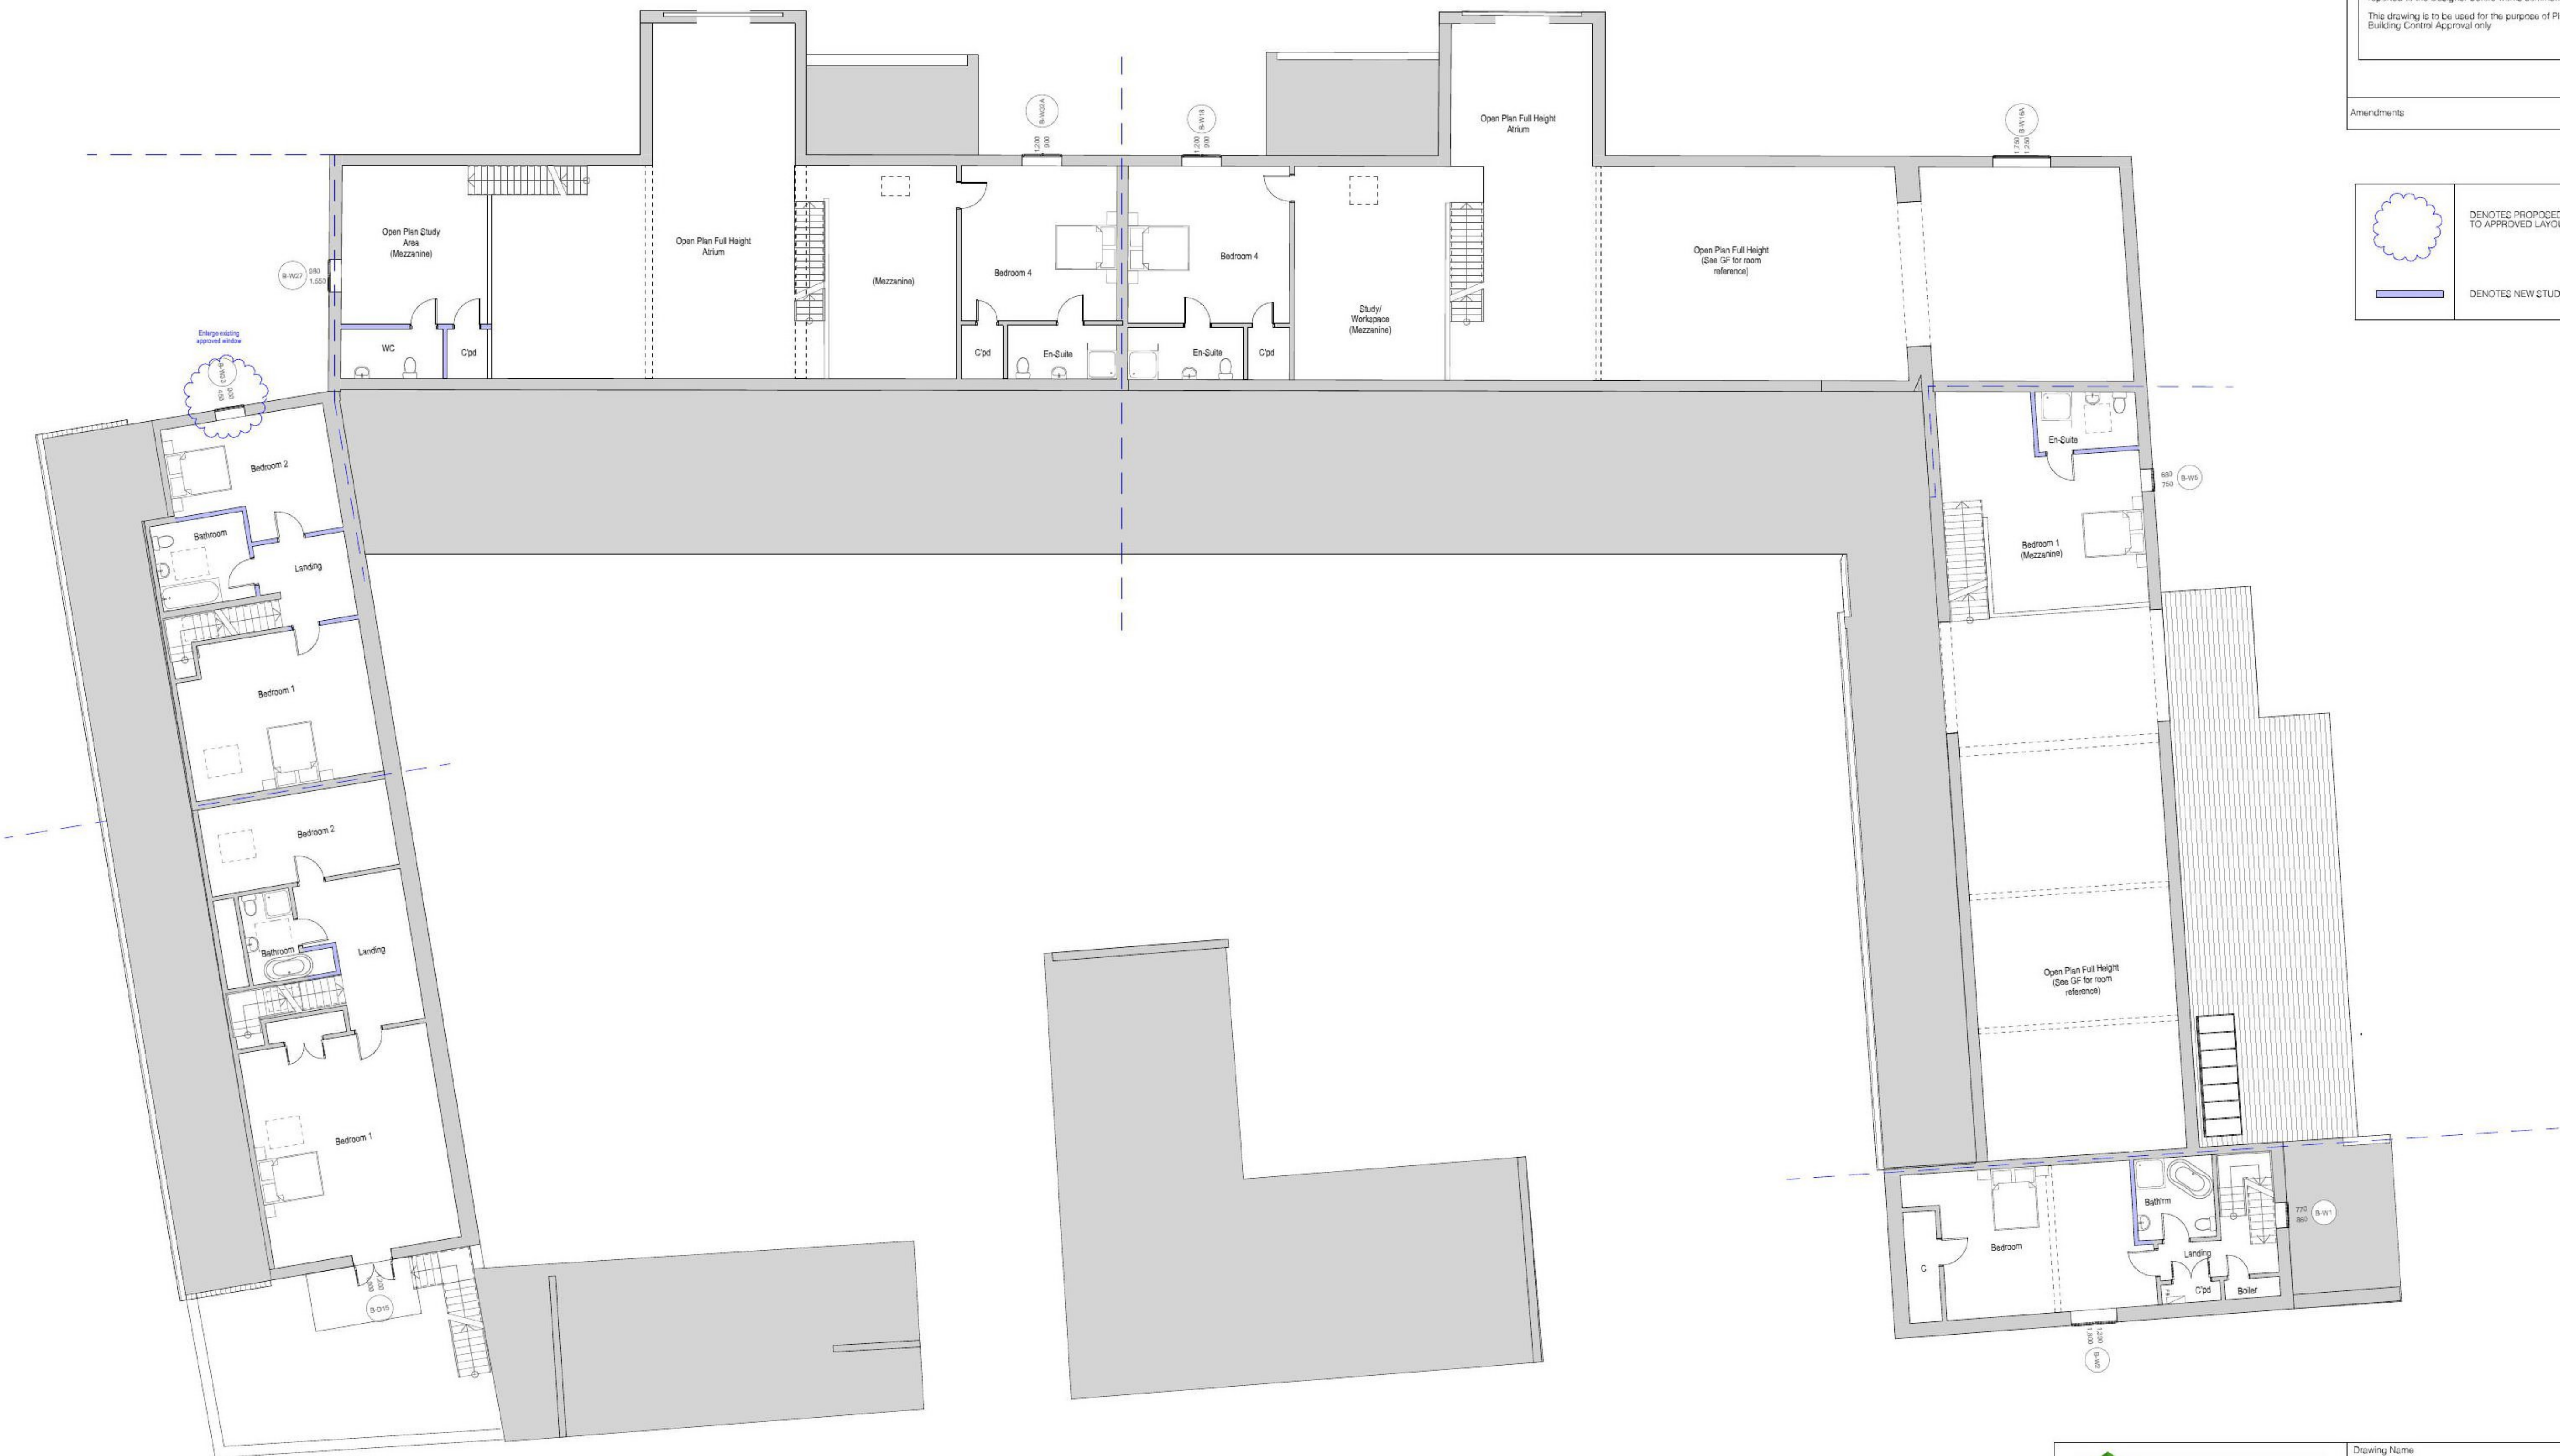

PROPOSED FF LAYOUT  
Scale: 1:100

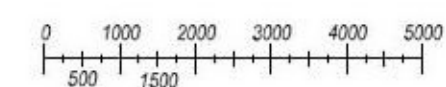

|  |                                    |                                      |
|--|------------------------------------|--------------------------------------|
| <br>Site Location:<br>Beaumont Hall Barns<br>Job Title:<br>Residential Development and Conversion<br>Client:<br>Stonecrest Homes Ltd. | Drawing Name<br>PROPOSED FF LAYOUT |                                      |
|  | PLANNING                           |                                      |
|  | Drawn by<br>AL<br>Checked by       | Date<br>01.08.21<br>Date             |
|  | Layout ID<br>21-075-PL-04C         | Drawing Scale<br>1:100<br>At A1 Size |