

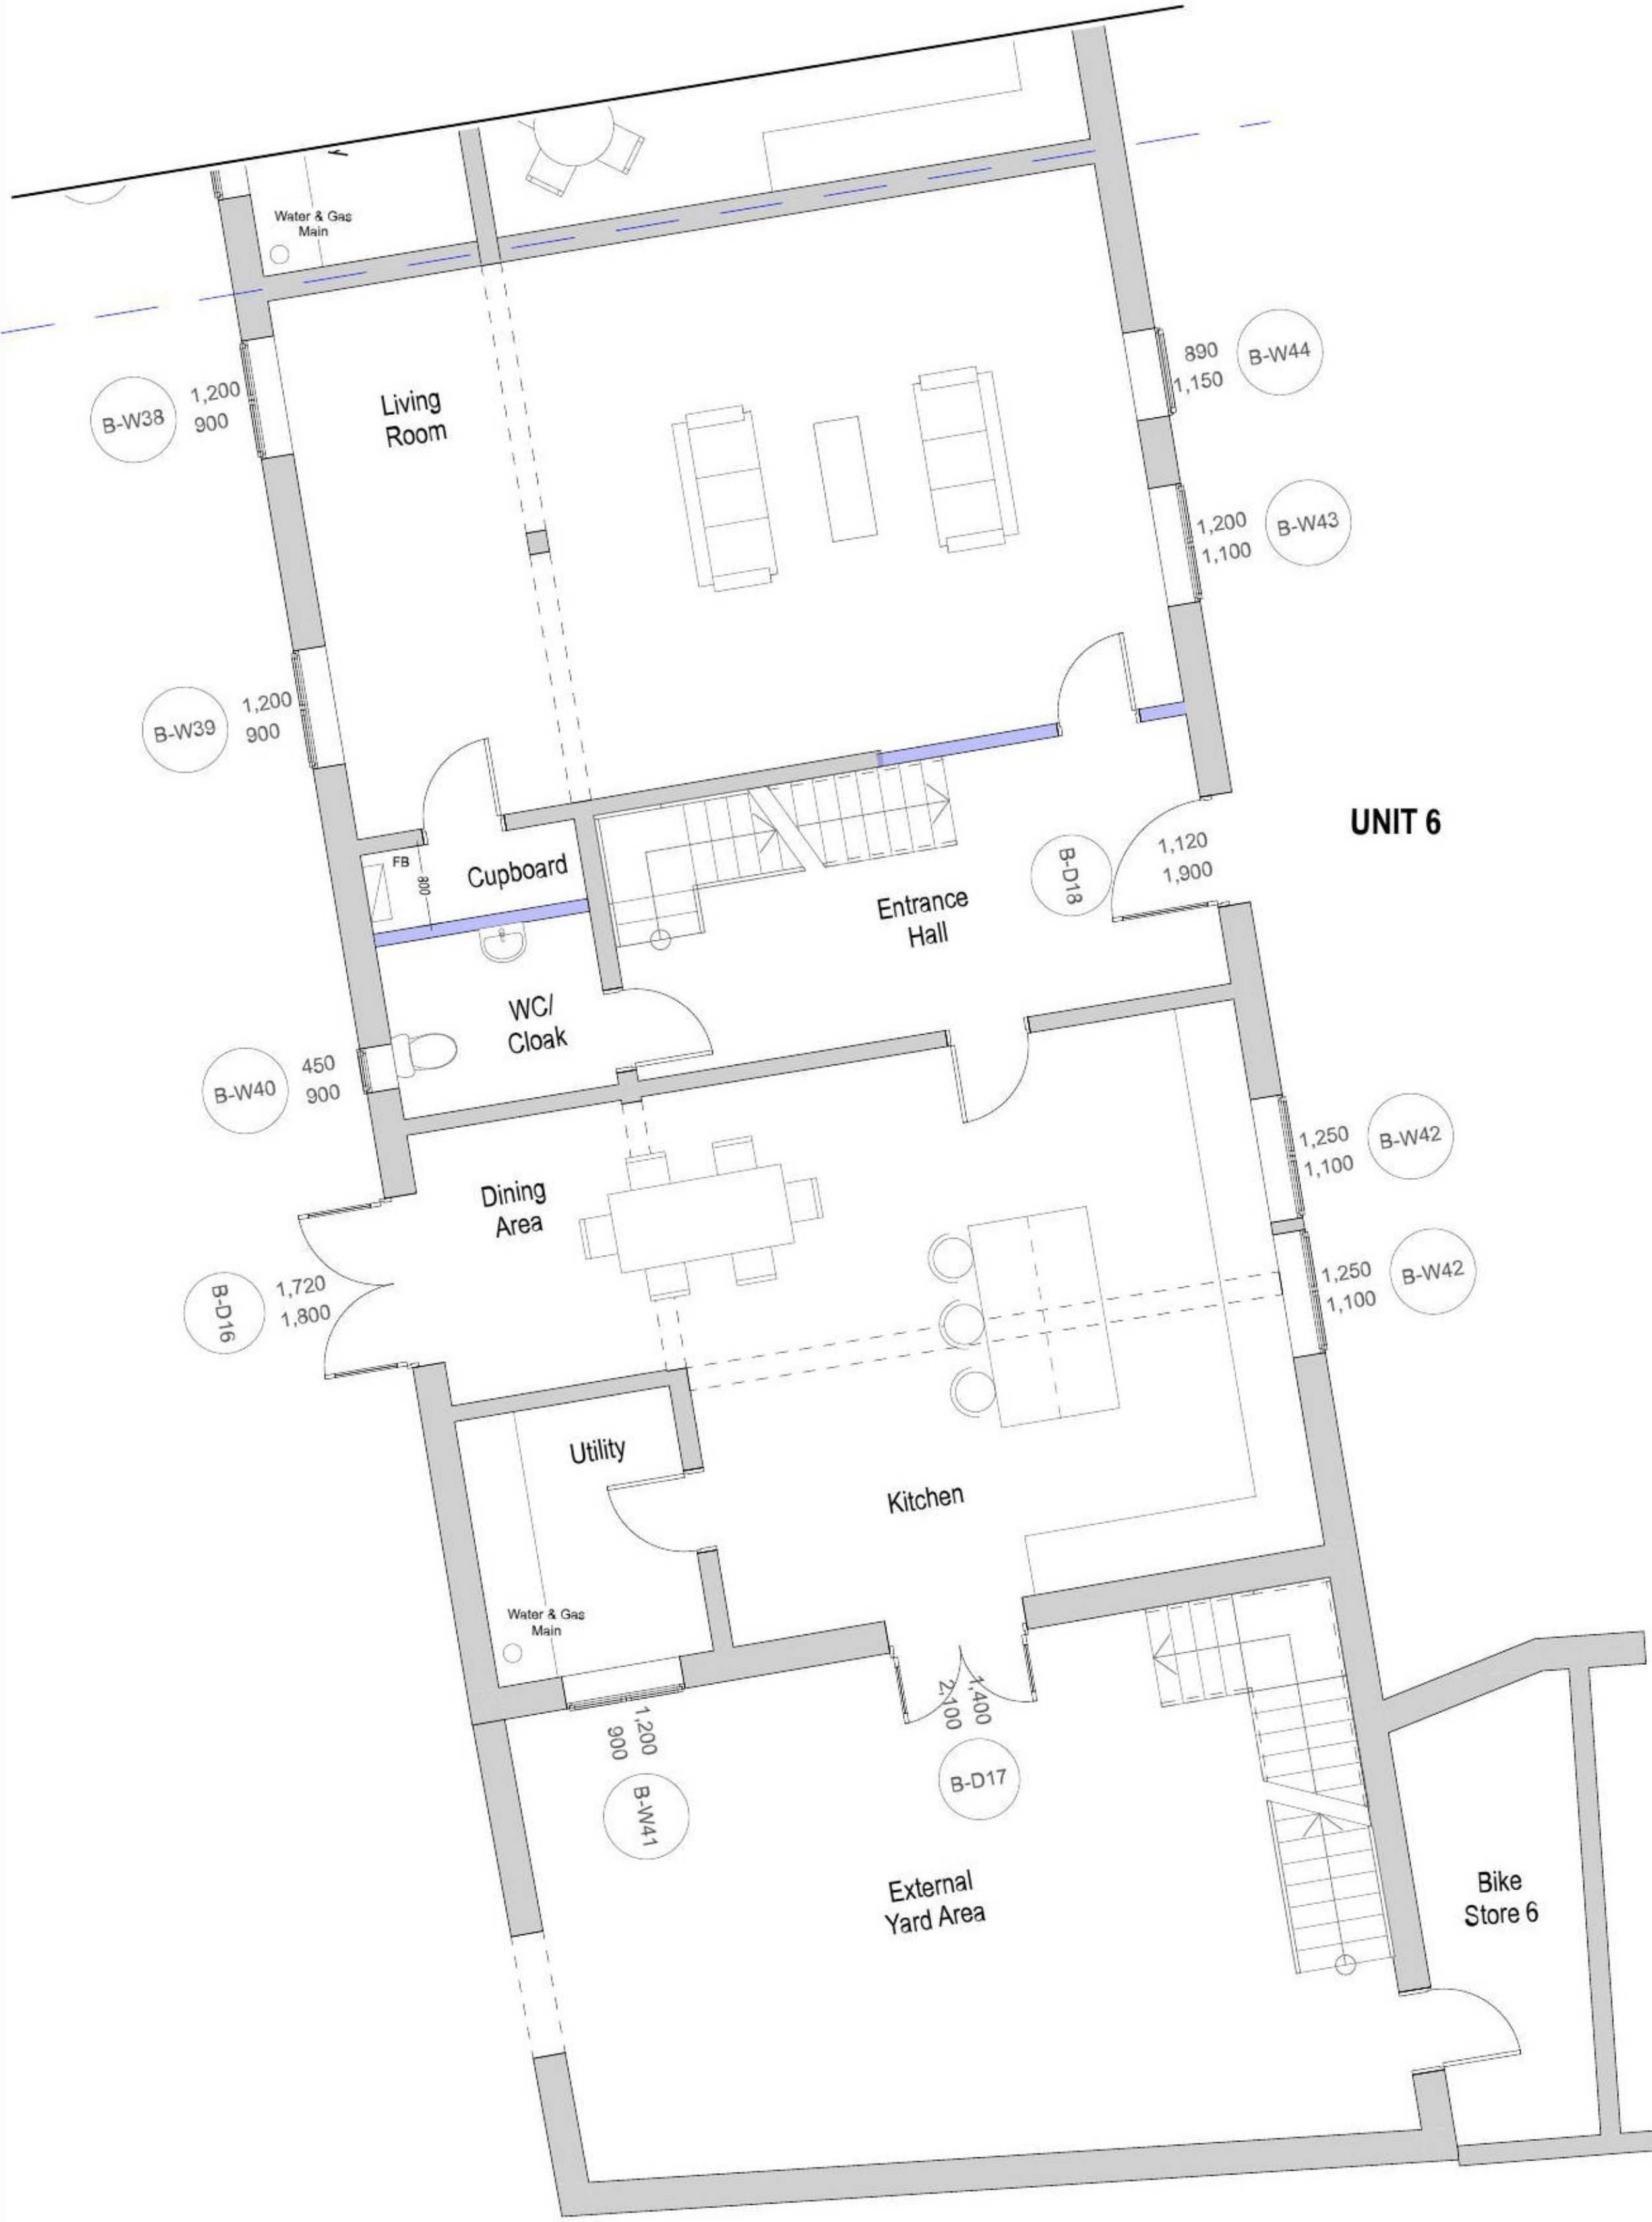


PROPOSED FF LAYOUT - UNIT 6  
Scale: 1:50

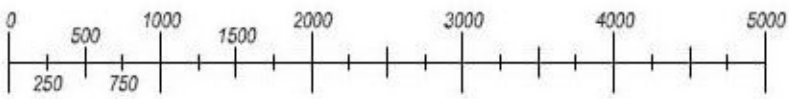

Existing  
Cartlodge  
to be  
retained

PROPOSED GF LAYOUT - UNIT 6  
Scale: 1:50

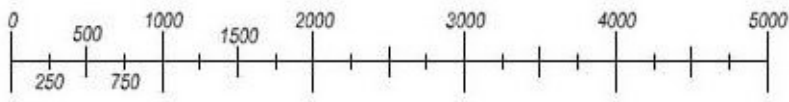

Figured dimensions to be followed, do not scale off this drawing.  
All dimensions and levels to be checked on site by Contractor and site dimensions to be his responsibility.  
Drawing errors and omissions to be reported to the Designer.  
This drawing is to be read in conjunction with all relevant consultants and/or specialist contractors' drawings and documents. Any variations or discrepancies are to be reported to the Designer before works commence.  
This drawing is to be used for the purpose of Planning and Building Control Approval only.

Amendments



Site Location: Beaumont Hall Barns  
Job Title: Residential Development and Conversion  
Client: Stonecrest Homes Ltd.

Drawing Name PROPOSED LAYOUTS - UNIT 6	
PLANNING	
Drawn by AL	Date 01.08.21
Checked by	Date
Drawing Scale 1:50	
Layout ID 21-075-PL-12B	Status Revision