
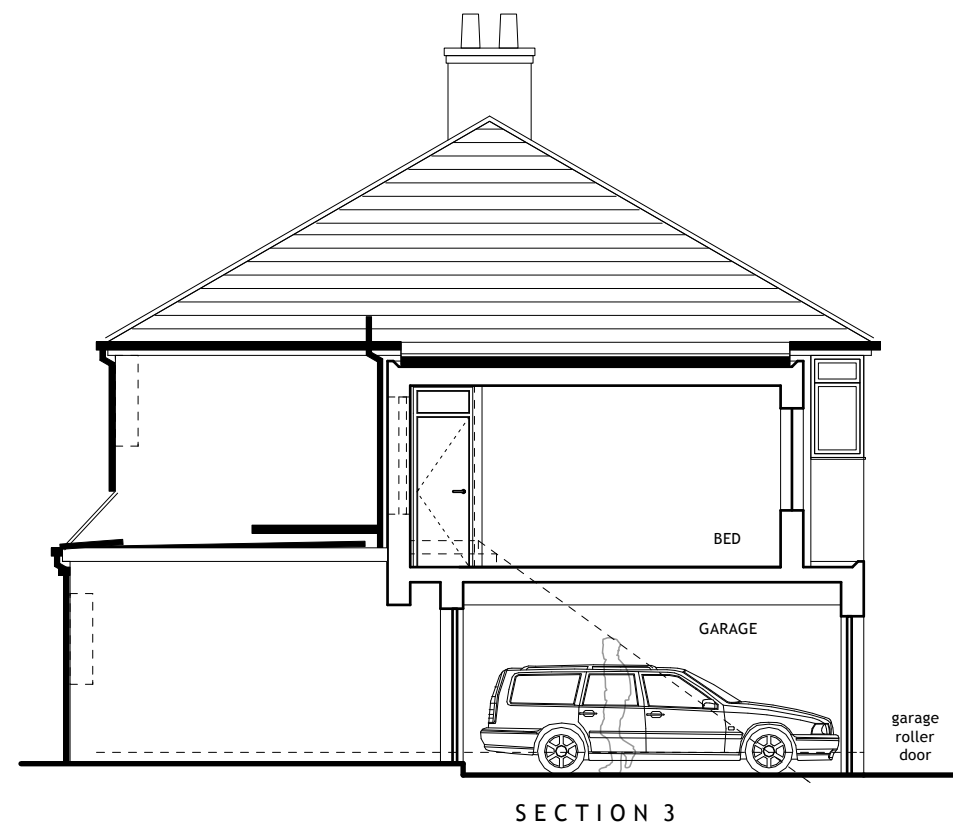
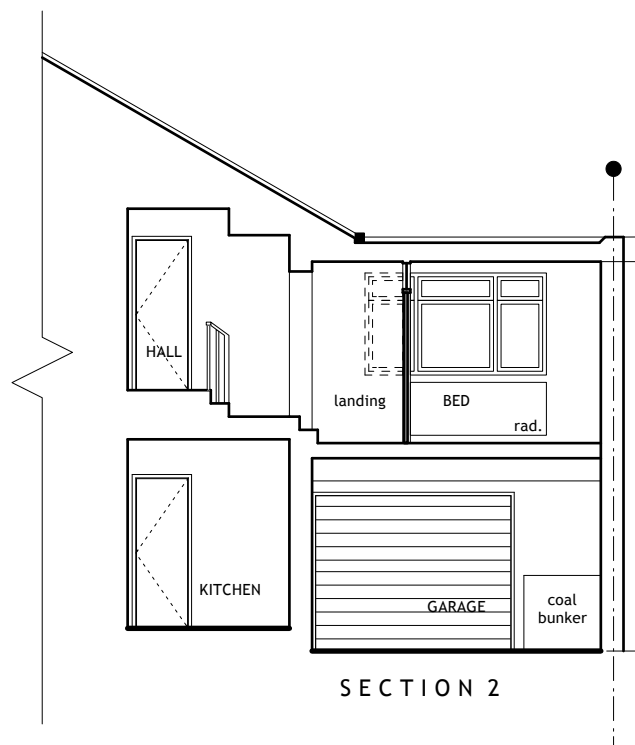





This drawing is the copyright of the architectural designer.

It is for feasibility purposes only and may not be reproduced in whole or in part without permission. The content is subject to site survey and H&S risk assessment.

Do not scale from drawings.

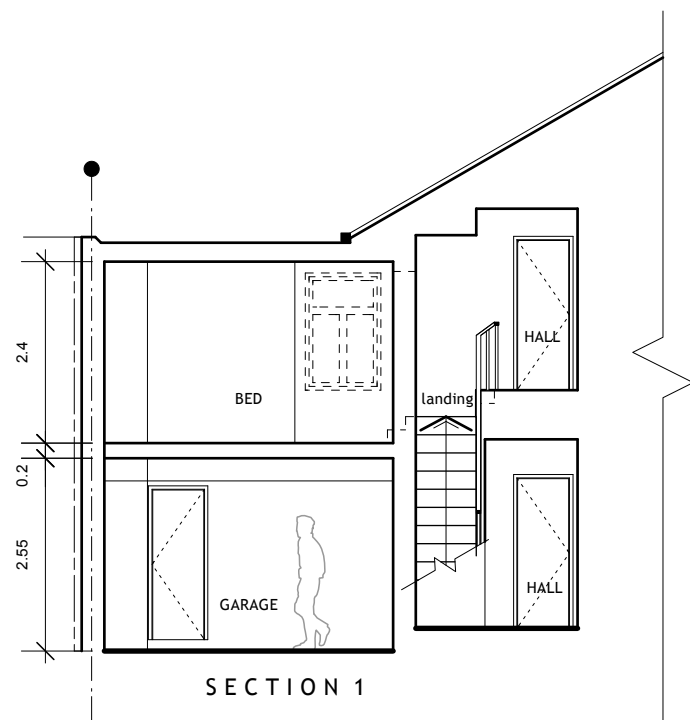

EXISTING SECTIONS 1-3

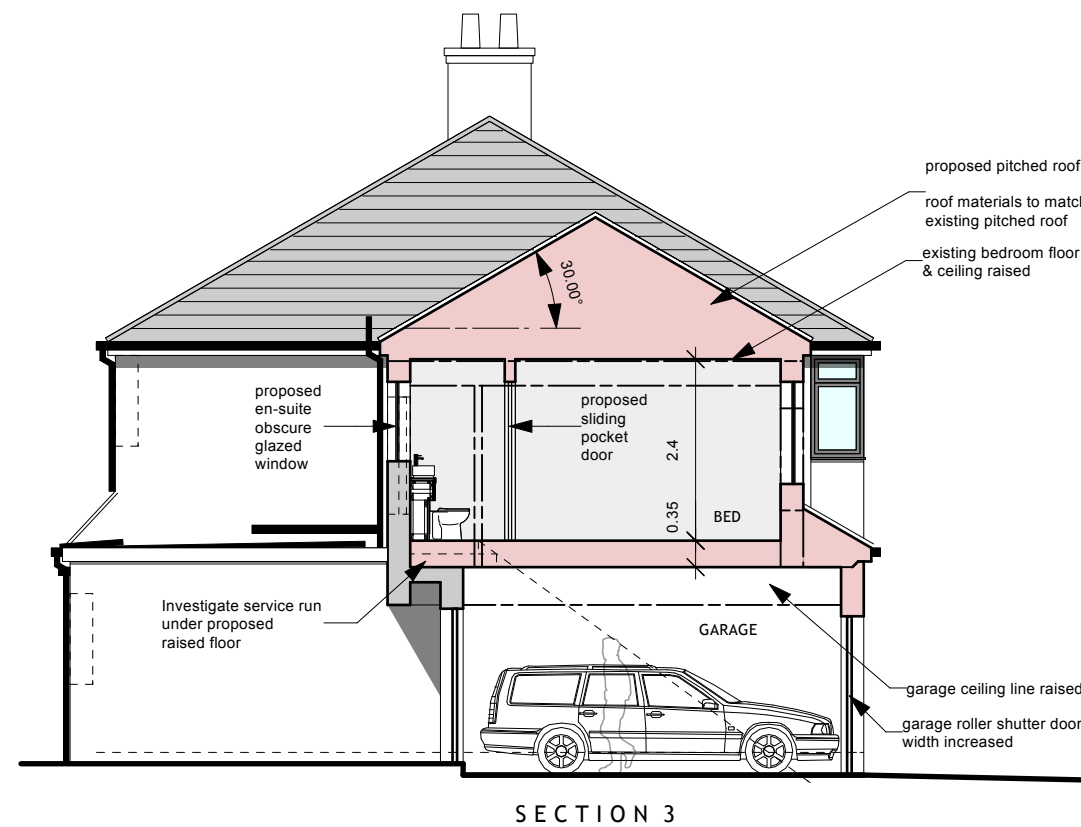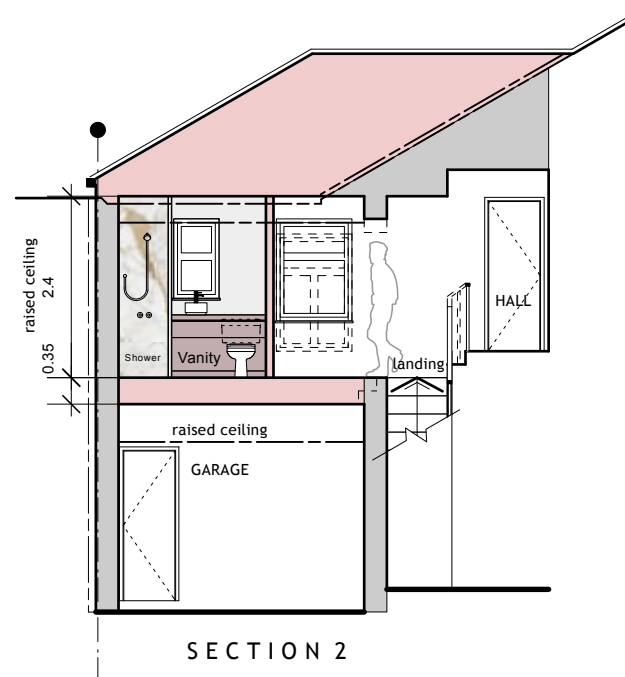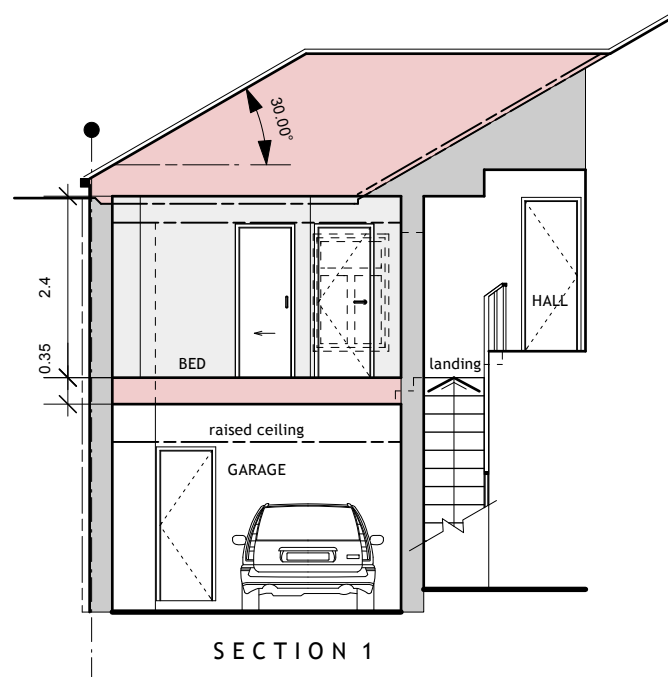

PROPOSED SECTIONS 1-3

Rev	Date	Description	By

Client

**Meir Family**

Project

HOUSE MODIFICATION  
8 PARKHILL ROAD  
SIDCUP

Drawing

**EXISTING & PROPOSED  
SECTIONS**

Scale	Status	Date	Drawn	Checked
1:100 @ A3	PLANNING	08/21	MG	

Drawing No.

Revision

**P110**