



This drawing is the copyright of the architectural designer.

It is for feasibility purposes only and may not be reproduced in whole or in part without permission. The content is subject to site survey and H&S risk assessment.


Do not scale from drawings.

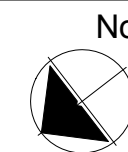

0
2
4
6
8
10 M

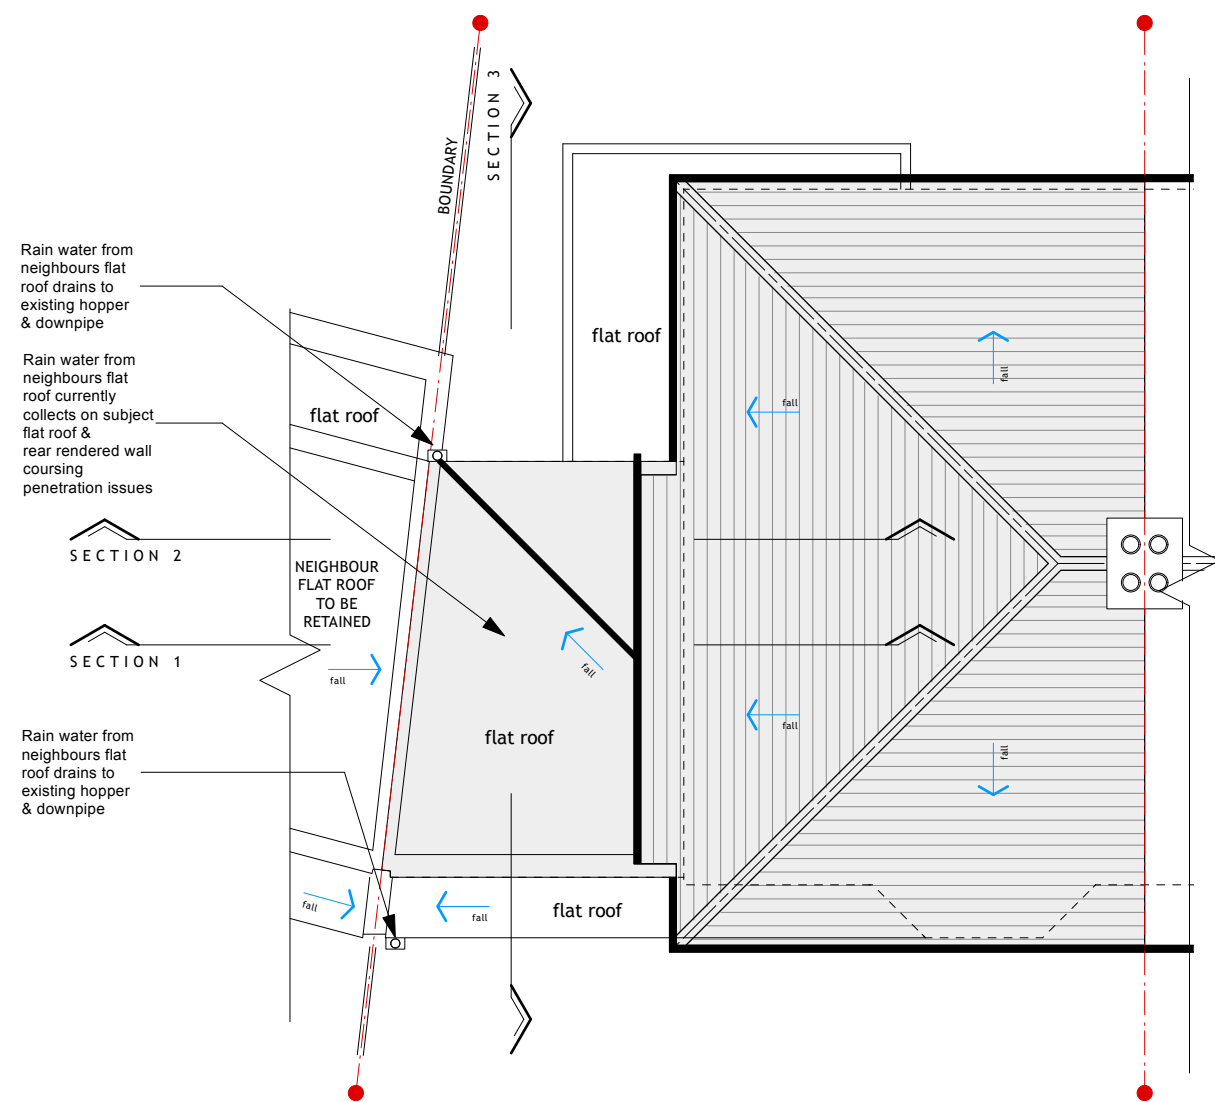

EXISTING ROOF PLAN

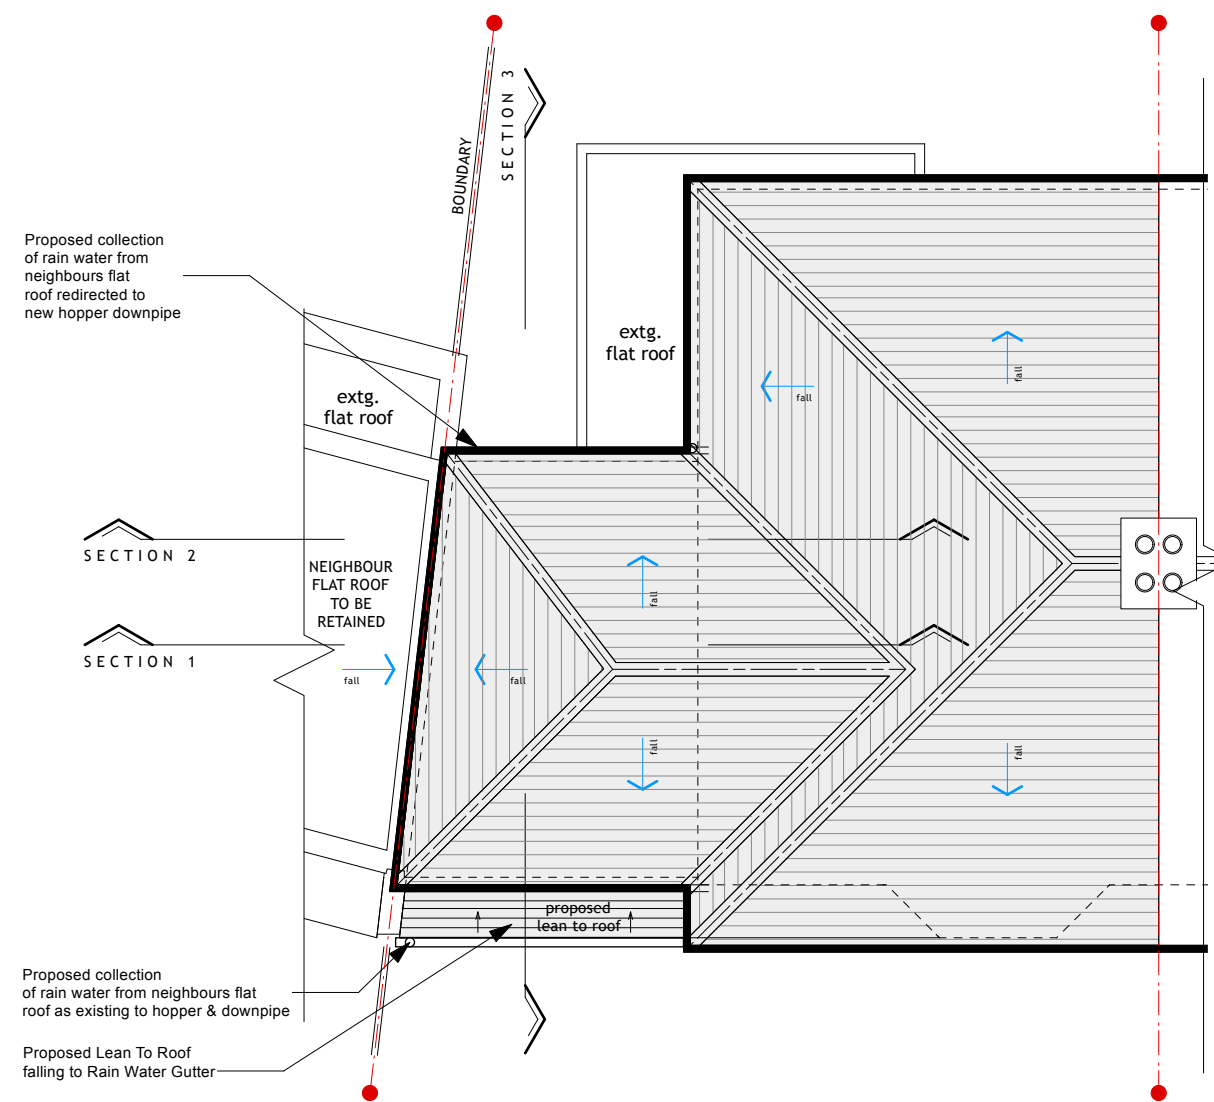

PROPOSED ROOF PLAN

Rev	Date	Description	By

Client

Meir Family

Project

HOUSE MODIFICATION
8 PARKHILL ROAD
SIDCUP

Drawing

**EXISTING & PROPOSED
ROOF PLANS**

Scale	Status	Date	Drawn	Checked
1:100 @ A3	PLANNING	08/21	MG	

Drawing No.	Revision
P107	A

P107

A