
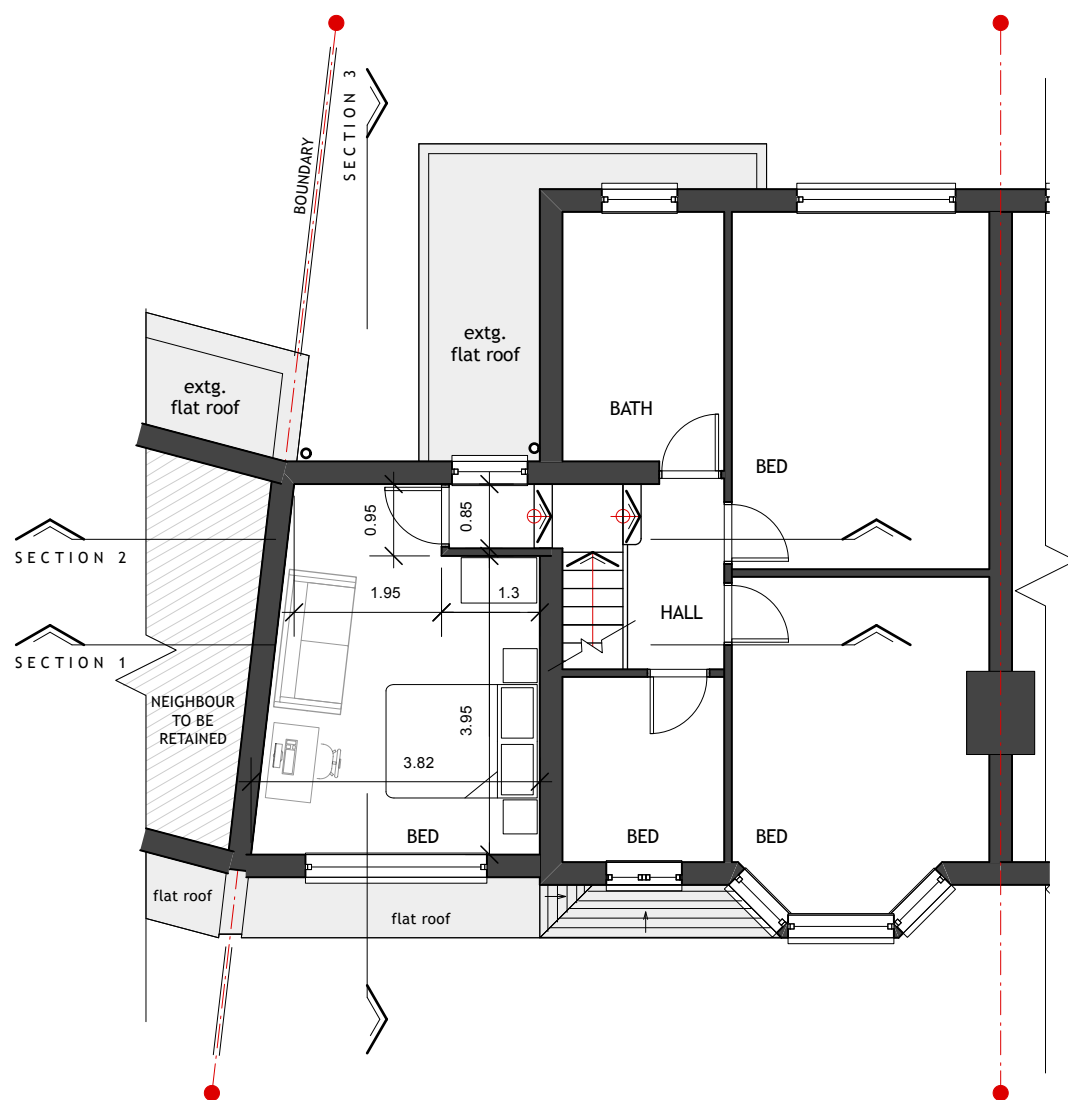



This drawing is the copyright of the architectural designer.

It is for feasibility purposes only and may not be reproduced in whole or in part without permission. The content is subject to site survey and H&S risk assessment.

Do not scale from drawings.

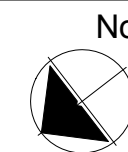

EXISTING FIRST FLOOR LAYOUT

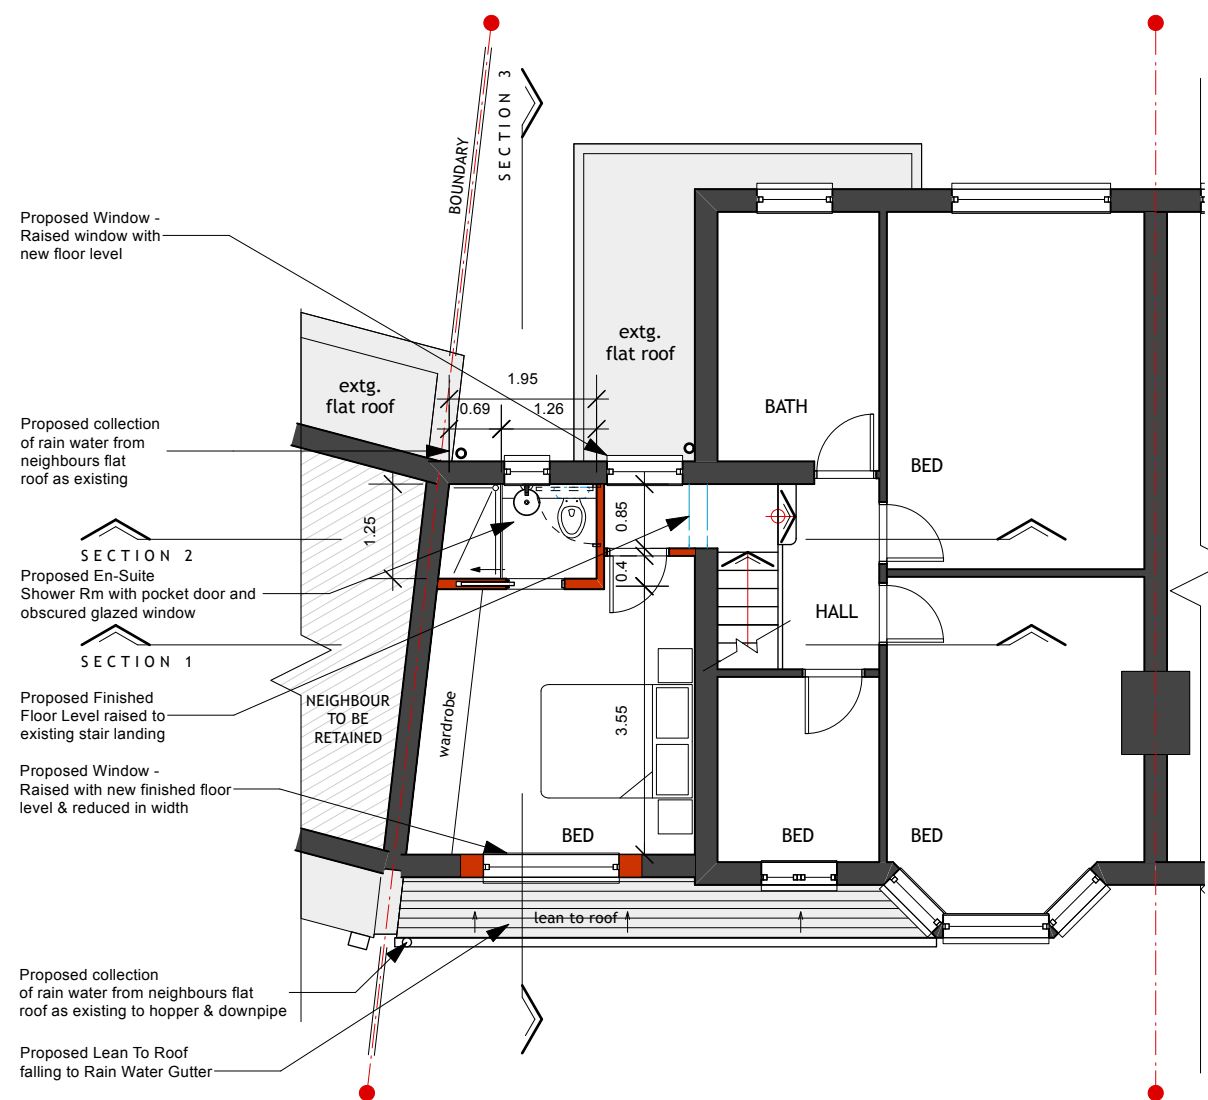

PROPOSED FIRST FLOOR LAYOUT

Rev	Date	Description	By

Client

Meir Family

Project

HOUSE MODIFICATION
8 PARKHILL ROAD
SIDCUP

Drawing

**EXISTING & PROPOSED
FIRST FLOOR PLANS**

Scale	Status	Date	Drawn	Checked
1:100 @ A3	PLANNING	08/21	MG	

Drawing No.	Revision
P106	A

P106

A