



Roof Plan 1:100. (Existing)

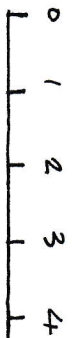

SCALE BAR @ 1:100

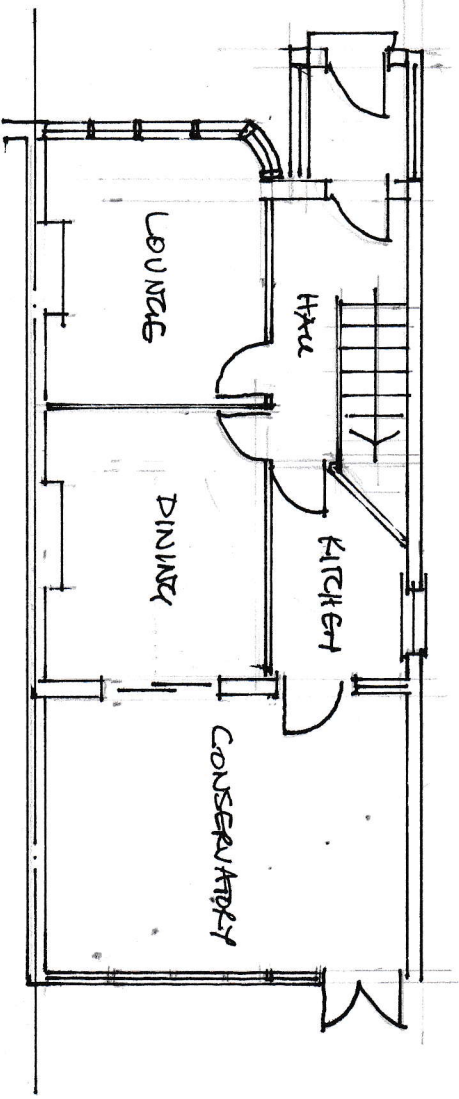

GROUND FLOOR PLAN 1:100 (EXISTING)

<ul style="list-style-type: none"> • PROPOSED REPLACING POLYCARBONATE ROOF TO TILE ROOF
<ul style="list-style-type: none"> • SITE 28 WOOD PLAINS & DAY 444E
<ul style="list-style-type: none"> • DRG 4/F PLAN + ROOF PLAN
<ul style="list-style-type: none"> • DRG NO 02
<ul style="list-style-type: none"> • PAPER SIZE A