

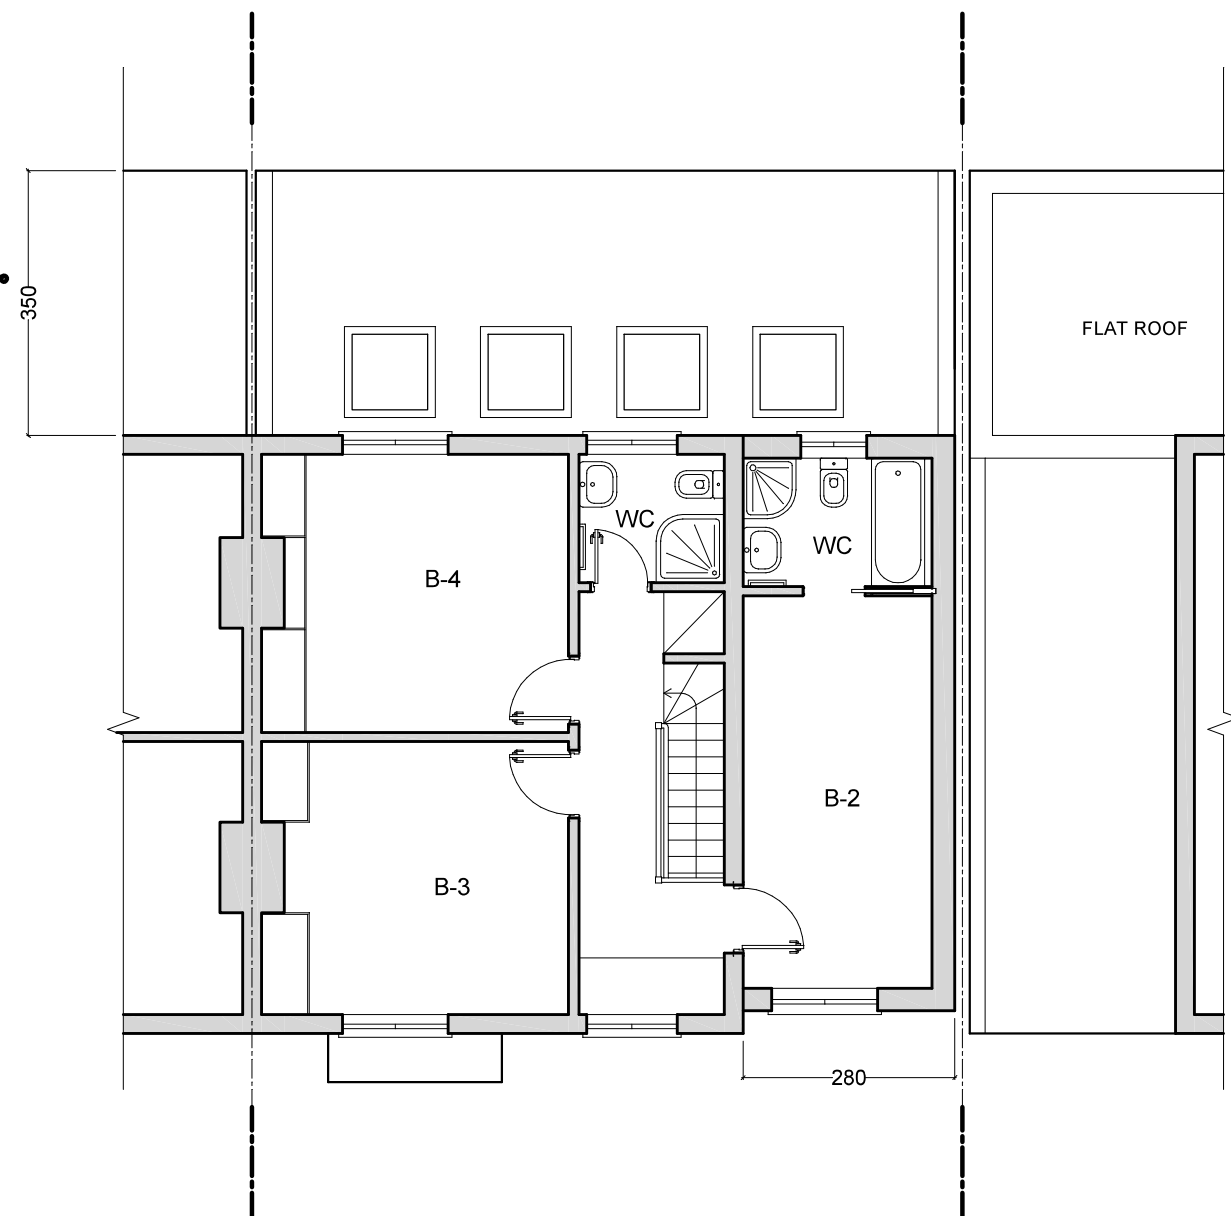


PROPOSED GROUND FLOOR PLAN

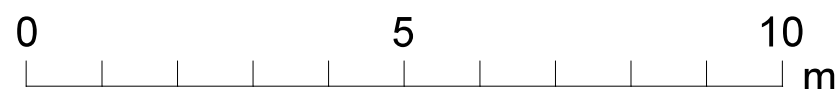

PROPOSED UPPER FLOOR PLAN

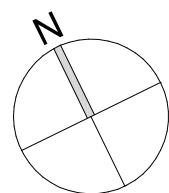

**CANTALEDESIGN**  
ARCHITECTS

CANTALE DESIGN ARCHITECTS LTD



Architects  
Registration  
Board

studio@cantaledesign.com

Tel: 0800 644 6419

123 Trafalgar Road, Greenwich - LONDON SE10 9TX

## SIDE AND REAR EXTENSION

119 MYPLACE ROAD  
BEXLEYHEATH - KENT - DA7 6ER

## PROPOSED FLOOR PLANS

SCALE 1:100 @ A3

AUG - 2021