
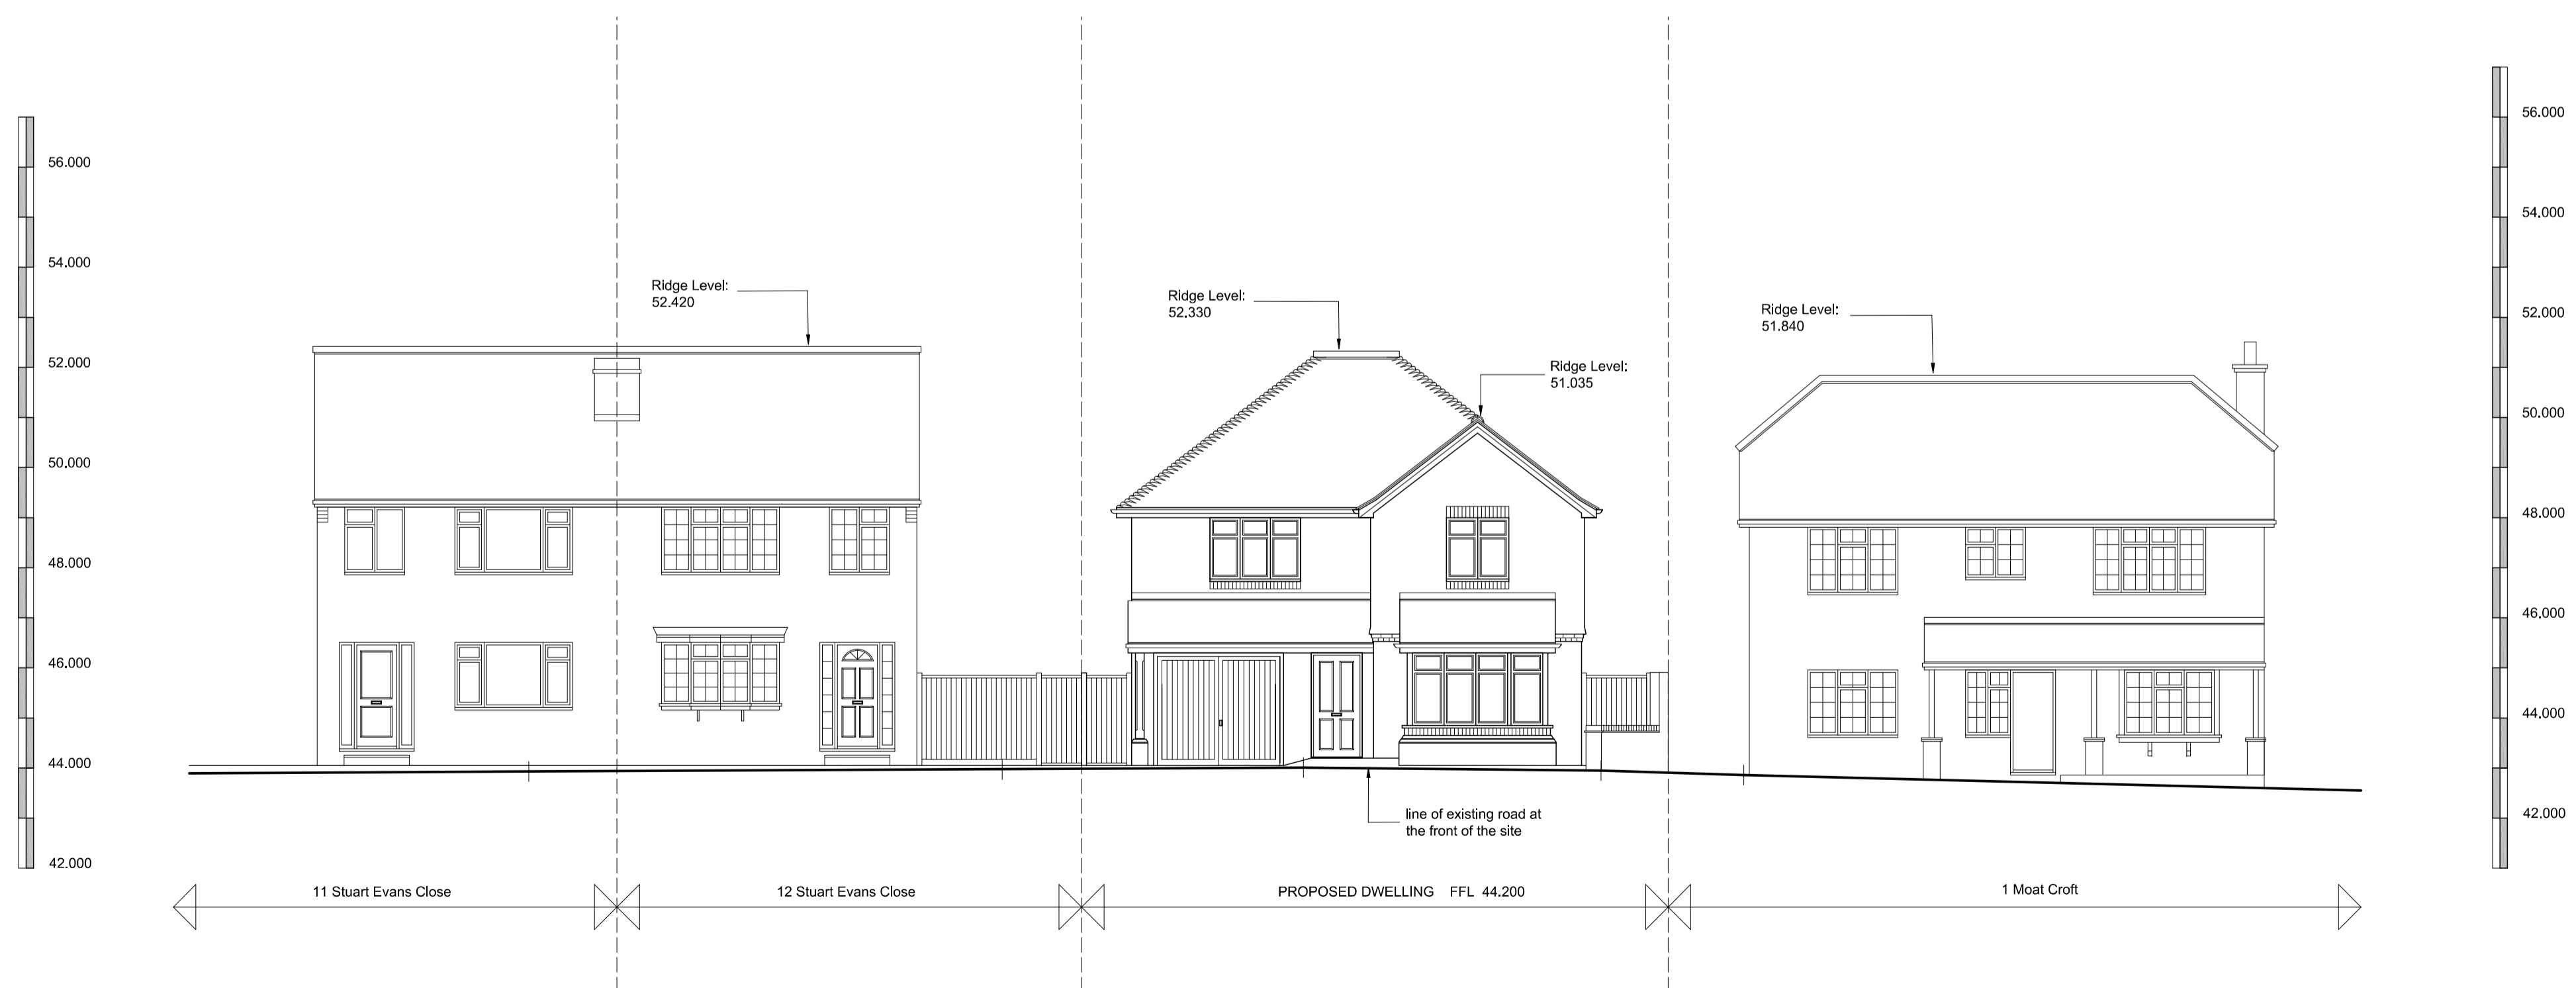



Existing street scene

for illustrative purposes only:

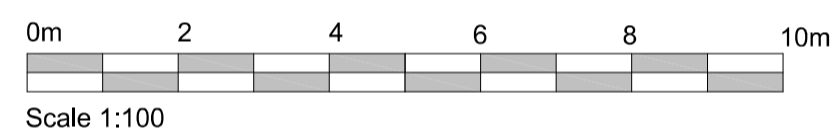

Proposed street scene

for illustrative purposes only:

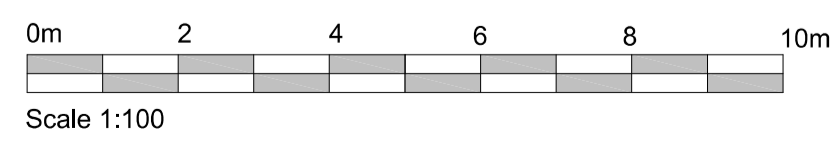

Project Address: proposed development at: 12 Stuart Evans Close Welling DA16 1SH	
Drawing Title: Existing street scene Proposed street scene	
Scale: 1:100 @ A1	Date: September 2021
Drawing Number: SE/125/SS 01	Revision:
Client: Mr T Elliott	
Drawing Status: Planning Issue	
Date: 29/09/2021	