



Block PLAN, 1:200 - PROPOSED

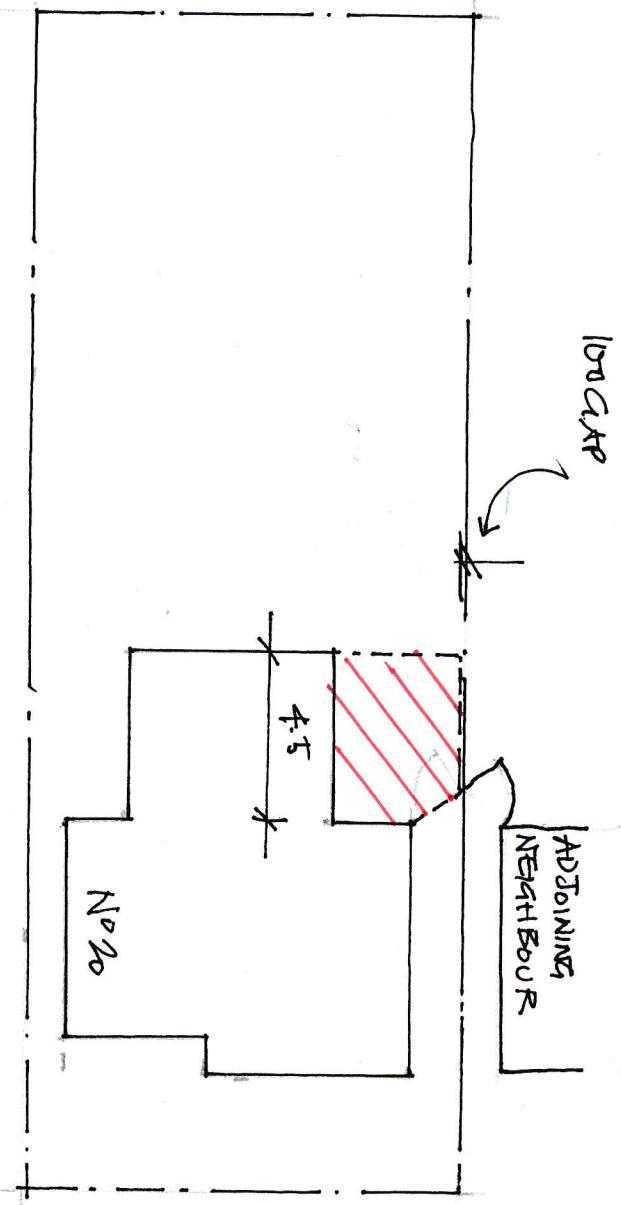

SCALE BAR @ 1:200



Block PLAN, 1:200 - EXISTING

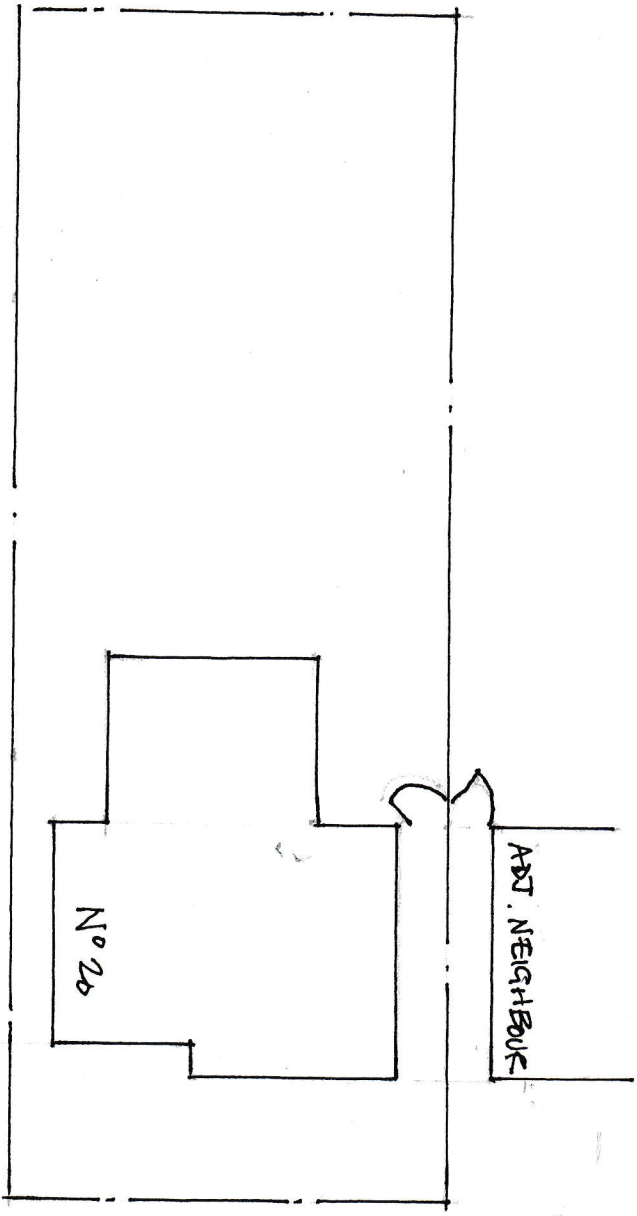

o PROPOSED REAR EXTENSION
o SITE No BURCHAREKO FF SE2 ORZ.
o DPC, Block Plans
o PRU No 01
o PHEK SIZE A4