




SIDE ELEVATION 1:100 (PROPOSED)

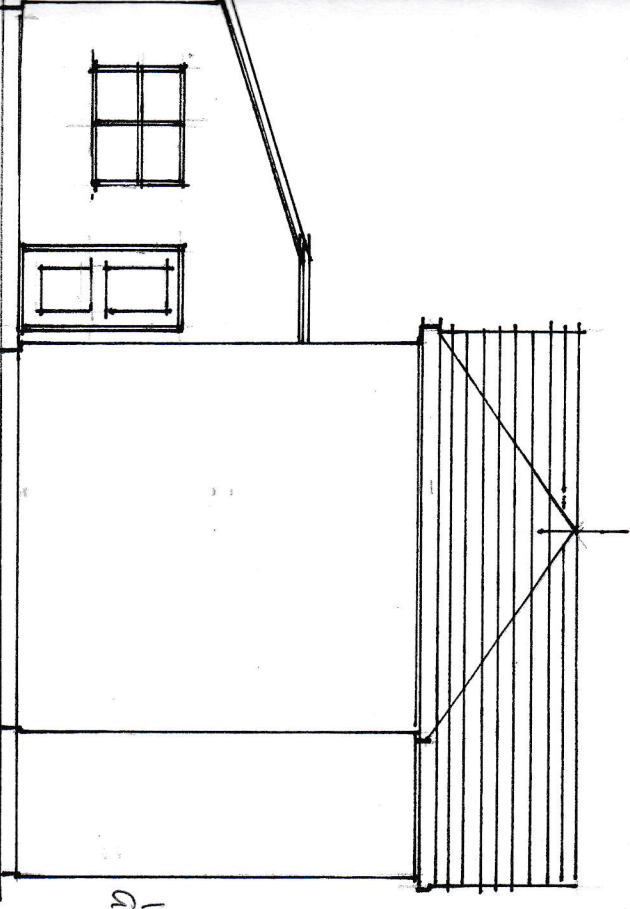

SIDE ELEVATION 1:100 (PROPOSED)

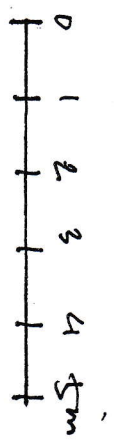

SCALE BAR @ 1:100

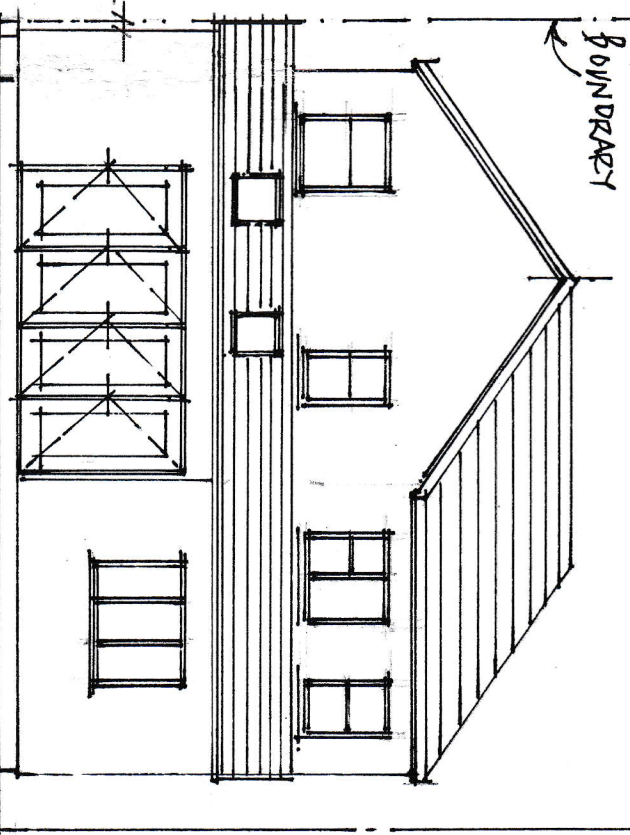

REAR ELEVATION 1:100 (PROPOSED)

BOUNDARY

PROPOSED REAR EXTENSION
SITE 20 BURCHARDERS SE2 ORZ.
DRG ELEVATIONS
PLN NO 04.
PAPER SIZE A4

PAPER SIZE A4