
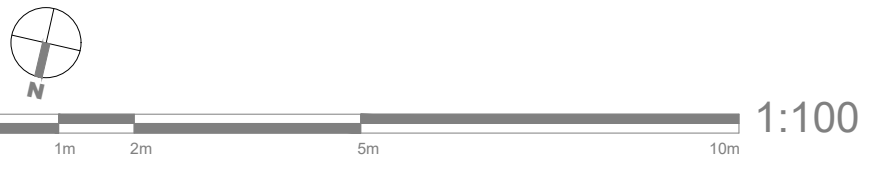
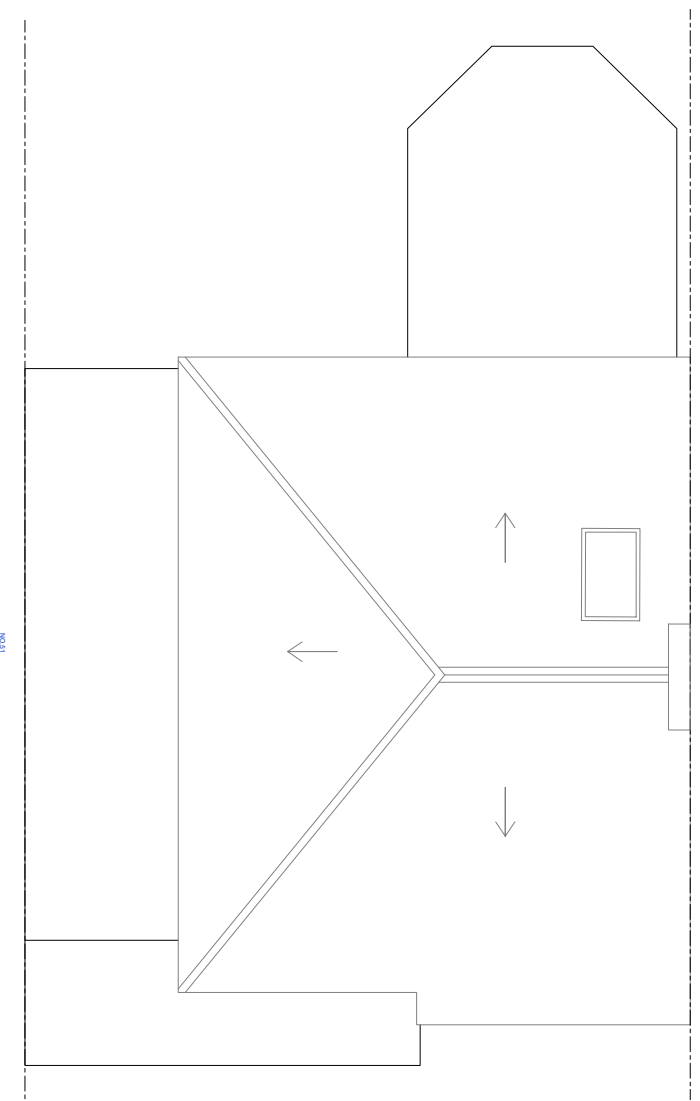
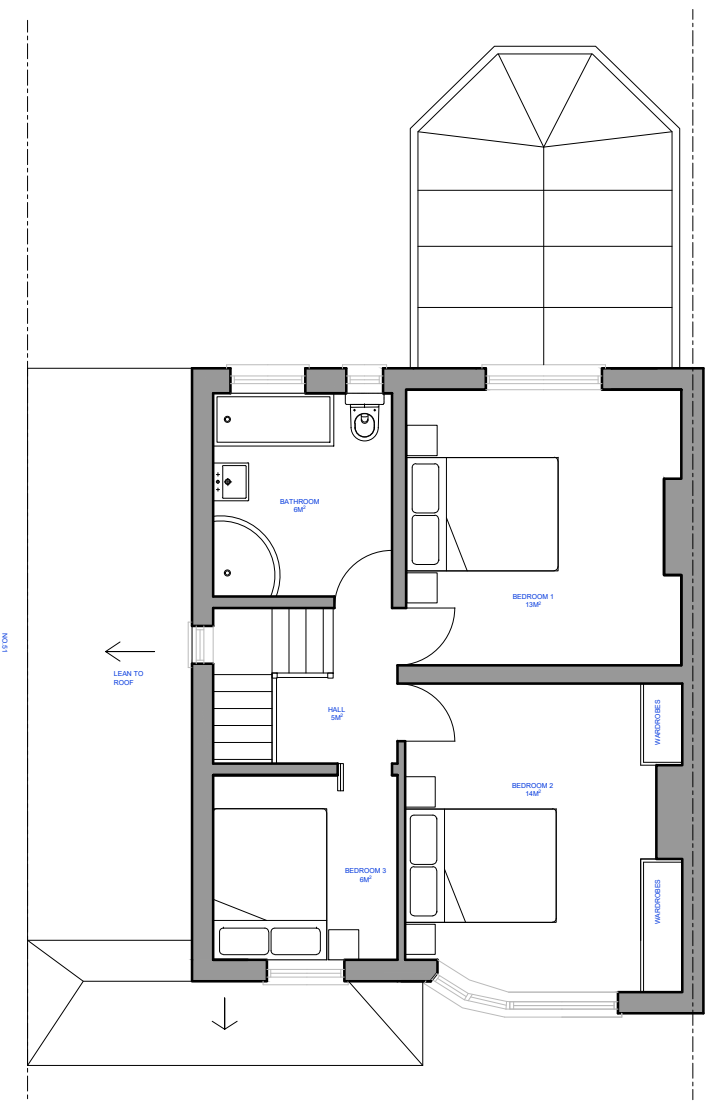


NOTES:
DO NOT SCALE FROM DRAWINGS.
ALL DIMENSIONS TO BE CONFIRMED ON SITE.
DRAWINGS FOR PLANNING USE ONLY.

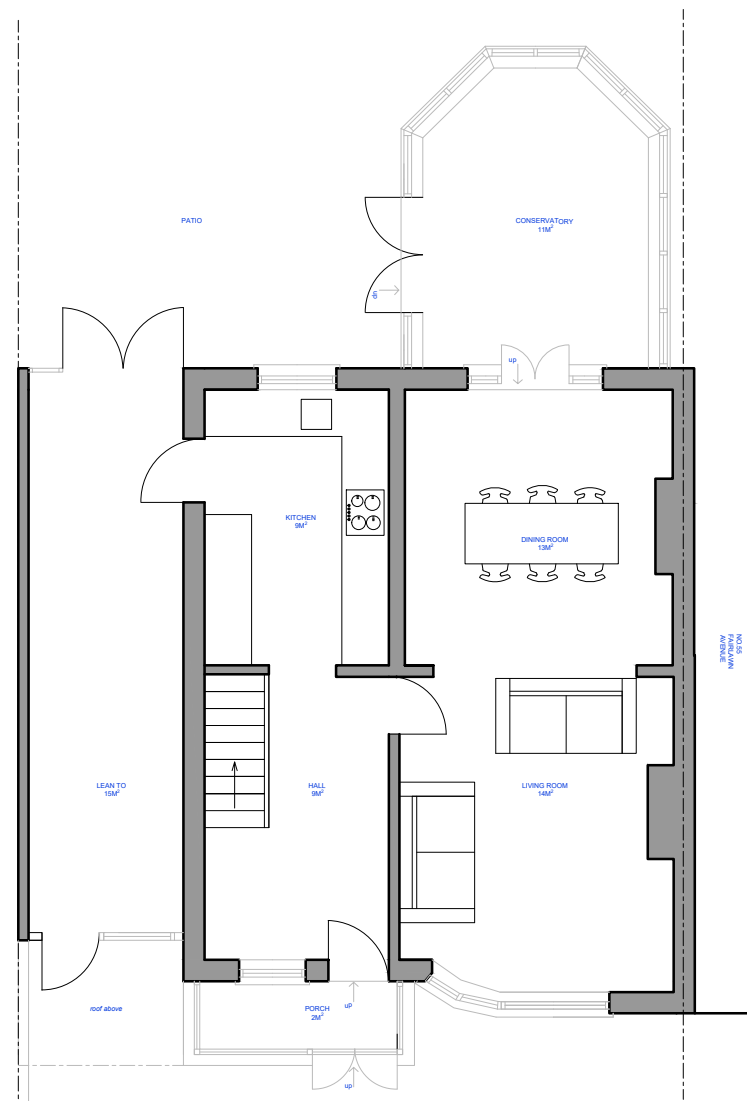

DATE	REVISIONS
15.10.2021	P01 FOR INFORMATION

JOB NO.	0001	CLIENT	Vinod and Devinder
TITLE	53 FAIRLAWN AVENUE BEXLEYHEATH		
DWG	0100 - EXISTING DRAWING GROUND, FIRST AND ROOF PLAN		
DRAWN	HG	DATE	15.10.2021
		SCALE	1/100
CHECKED	AS	STATUS	FOR INFO
		REV	P01
DWG NO.	0001-0100-AL-001		